


Rev. no.	Rev. description	Date	Sign	Chk'd
.
.


Legend





Existing Maple trees

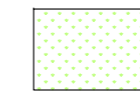

Existing grass verge

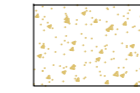

Existing bark mulched area under tree planting

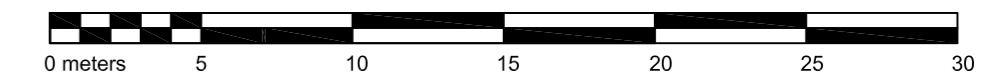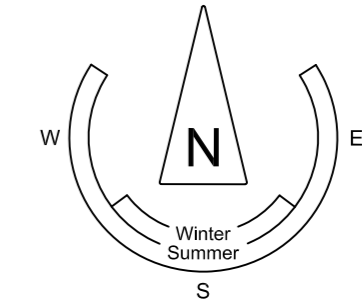

An Chomhairle Oidhreachta
The Heritage Council

Comhairle Cathrach & Contae Luimnigh
Limerick City & County Council

Client: **Limerick City and County Council**
Project: Landscape Designs and Maintenance Plans for Limerick City Roundabouts

Drg Title: 6 - Ballycummin Roundabout
Existing situation plan
Stage: Tender Stage

Drg. No.: T399-106
Scale: 1:250@A2
Date: 2020, June 24th

Drawn By: MW Checked by: DR

DAVE RYAN
LANDSCAPE ARCHITECT

12 Barrington Street Limerick
www.daveryan.ie

Tel.: 061 59 00 01
Mob.: 087 314 5 70
Email: info@daveryan.ie

FILE: C:\USERS\MARIANNA\DAVE_RYAN\DAVE_RYAN_TENDER\JWGS\LOGOS\T399-10\EXISTINGSITUATIONS.DWG PLOTTED: 11/01/2020 12:05 BY USER: MARIANNA



Note: No scaled measurements to be taken from this drawing, written dimensions only.
Scales are indicative only and can vary with different printing and photocopying methods.
This is not a construction document.
Further specification, measurements and levels can be provided at Tender or Construction phases as required by the client.