
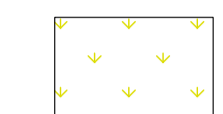
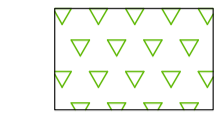

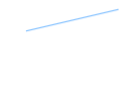


Rev. no.	Rev. description	Date	Sign	Chk'd



Legend

-  4no clipped Yew shapes, planted in minimum 300mm of improved topsoil, see plant list
-  Weed free bed to be prepared for Wildflower meadow, with additional plug planting, see detail, see plant list
-  Weed free bed to be prepared for clover meadow, see detail, see plant list
-  Proposed location for sculpture - by others
-  Existing underground services (approximate locations). Contractor responsible for locating and screening for services before starting work on site


Notes:
 This drawing to be read in conjunction with all other plans and specifications
 Include for removal and disposal of existing grass, weeds, debris
 Include for grading existing soil

Plant List

- Yew ball shapes** - Taxus baccata ball, 1.2m Ø cg, 4 no.
- Wildflower meadow**
 GF03 All-Ireland Pollinator Plan Wildflower Mixture native meadow mix by wildflowers.ie Normal sowing rate 'without added grass seed' 1.5grams / m² (605m²), hand sown
 Species List:
 Birdsfoot Trefoil, Black Meddick, Cowslip, Devil's Bit Scabious, Meadow Buttercup, Field Scabious, Hemp Agrimony, Kidney Vetch, Lady's Bedstraw, Lady's Ann lace, Lesser Knapweed, Meadowsweet, Mullein, Ox-eye Daisy, Purple Loosetrife, Ragged Robin, Red Campion, Red Clover, Ribwort Plantain, Rough Hawksbit, Sorrel, St Johnswort, Wild Angelica, Wild Carrot, Yarrow, Yellow Agrimony, Yellow Rattle, Teasel and more.
- Also includes 35% annuals: Corn Marigold, Corn Poppy, Corncockle, Cornflower, Scented Mayweed,
- Clover meadow** - Trifolium repens planting (345m²) hand sown 1.5g / m²
 Grape Hyacinth bulb planting within clover meadow
 Muscari latifolium, 6,000 no. see drawing for location

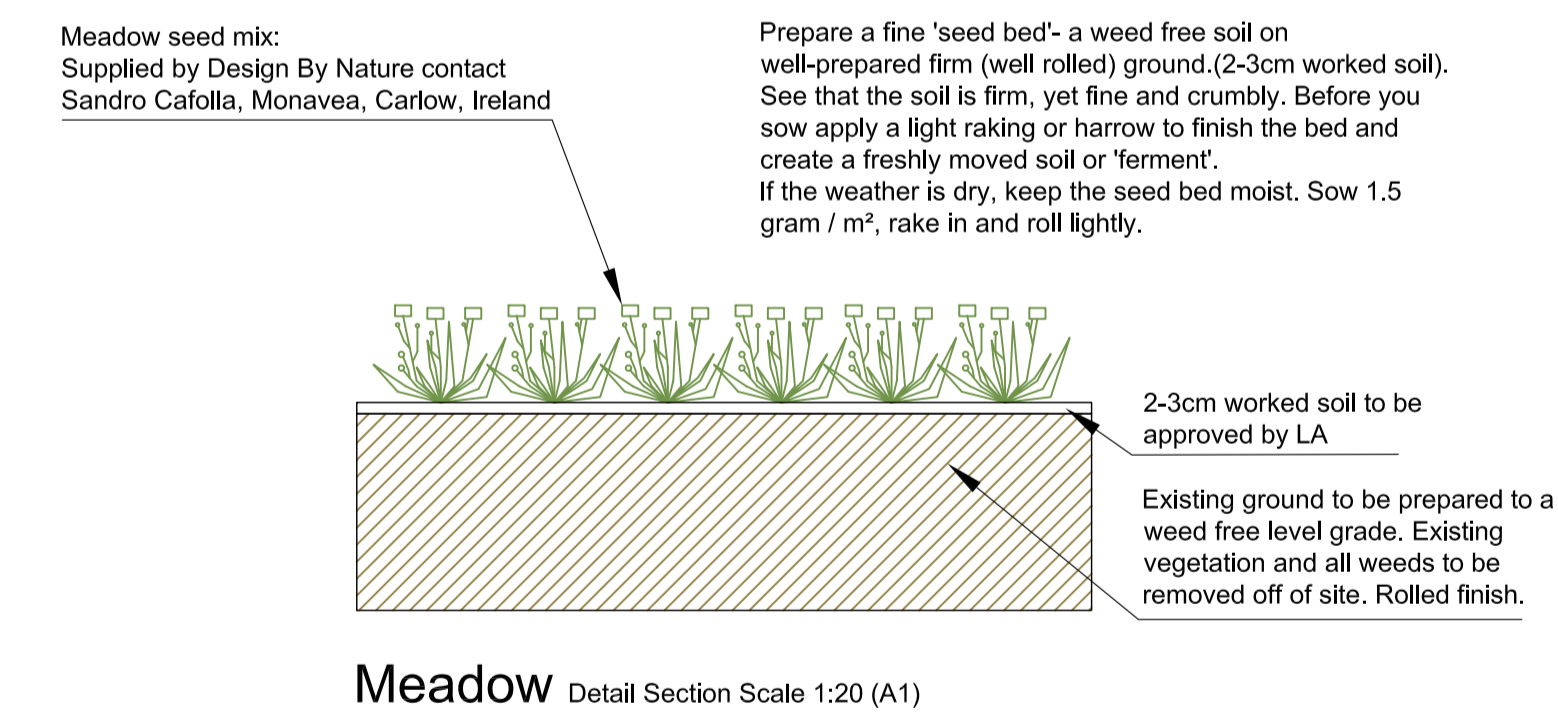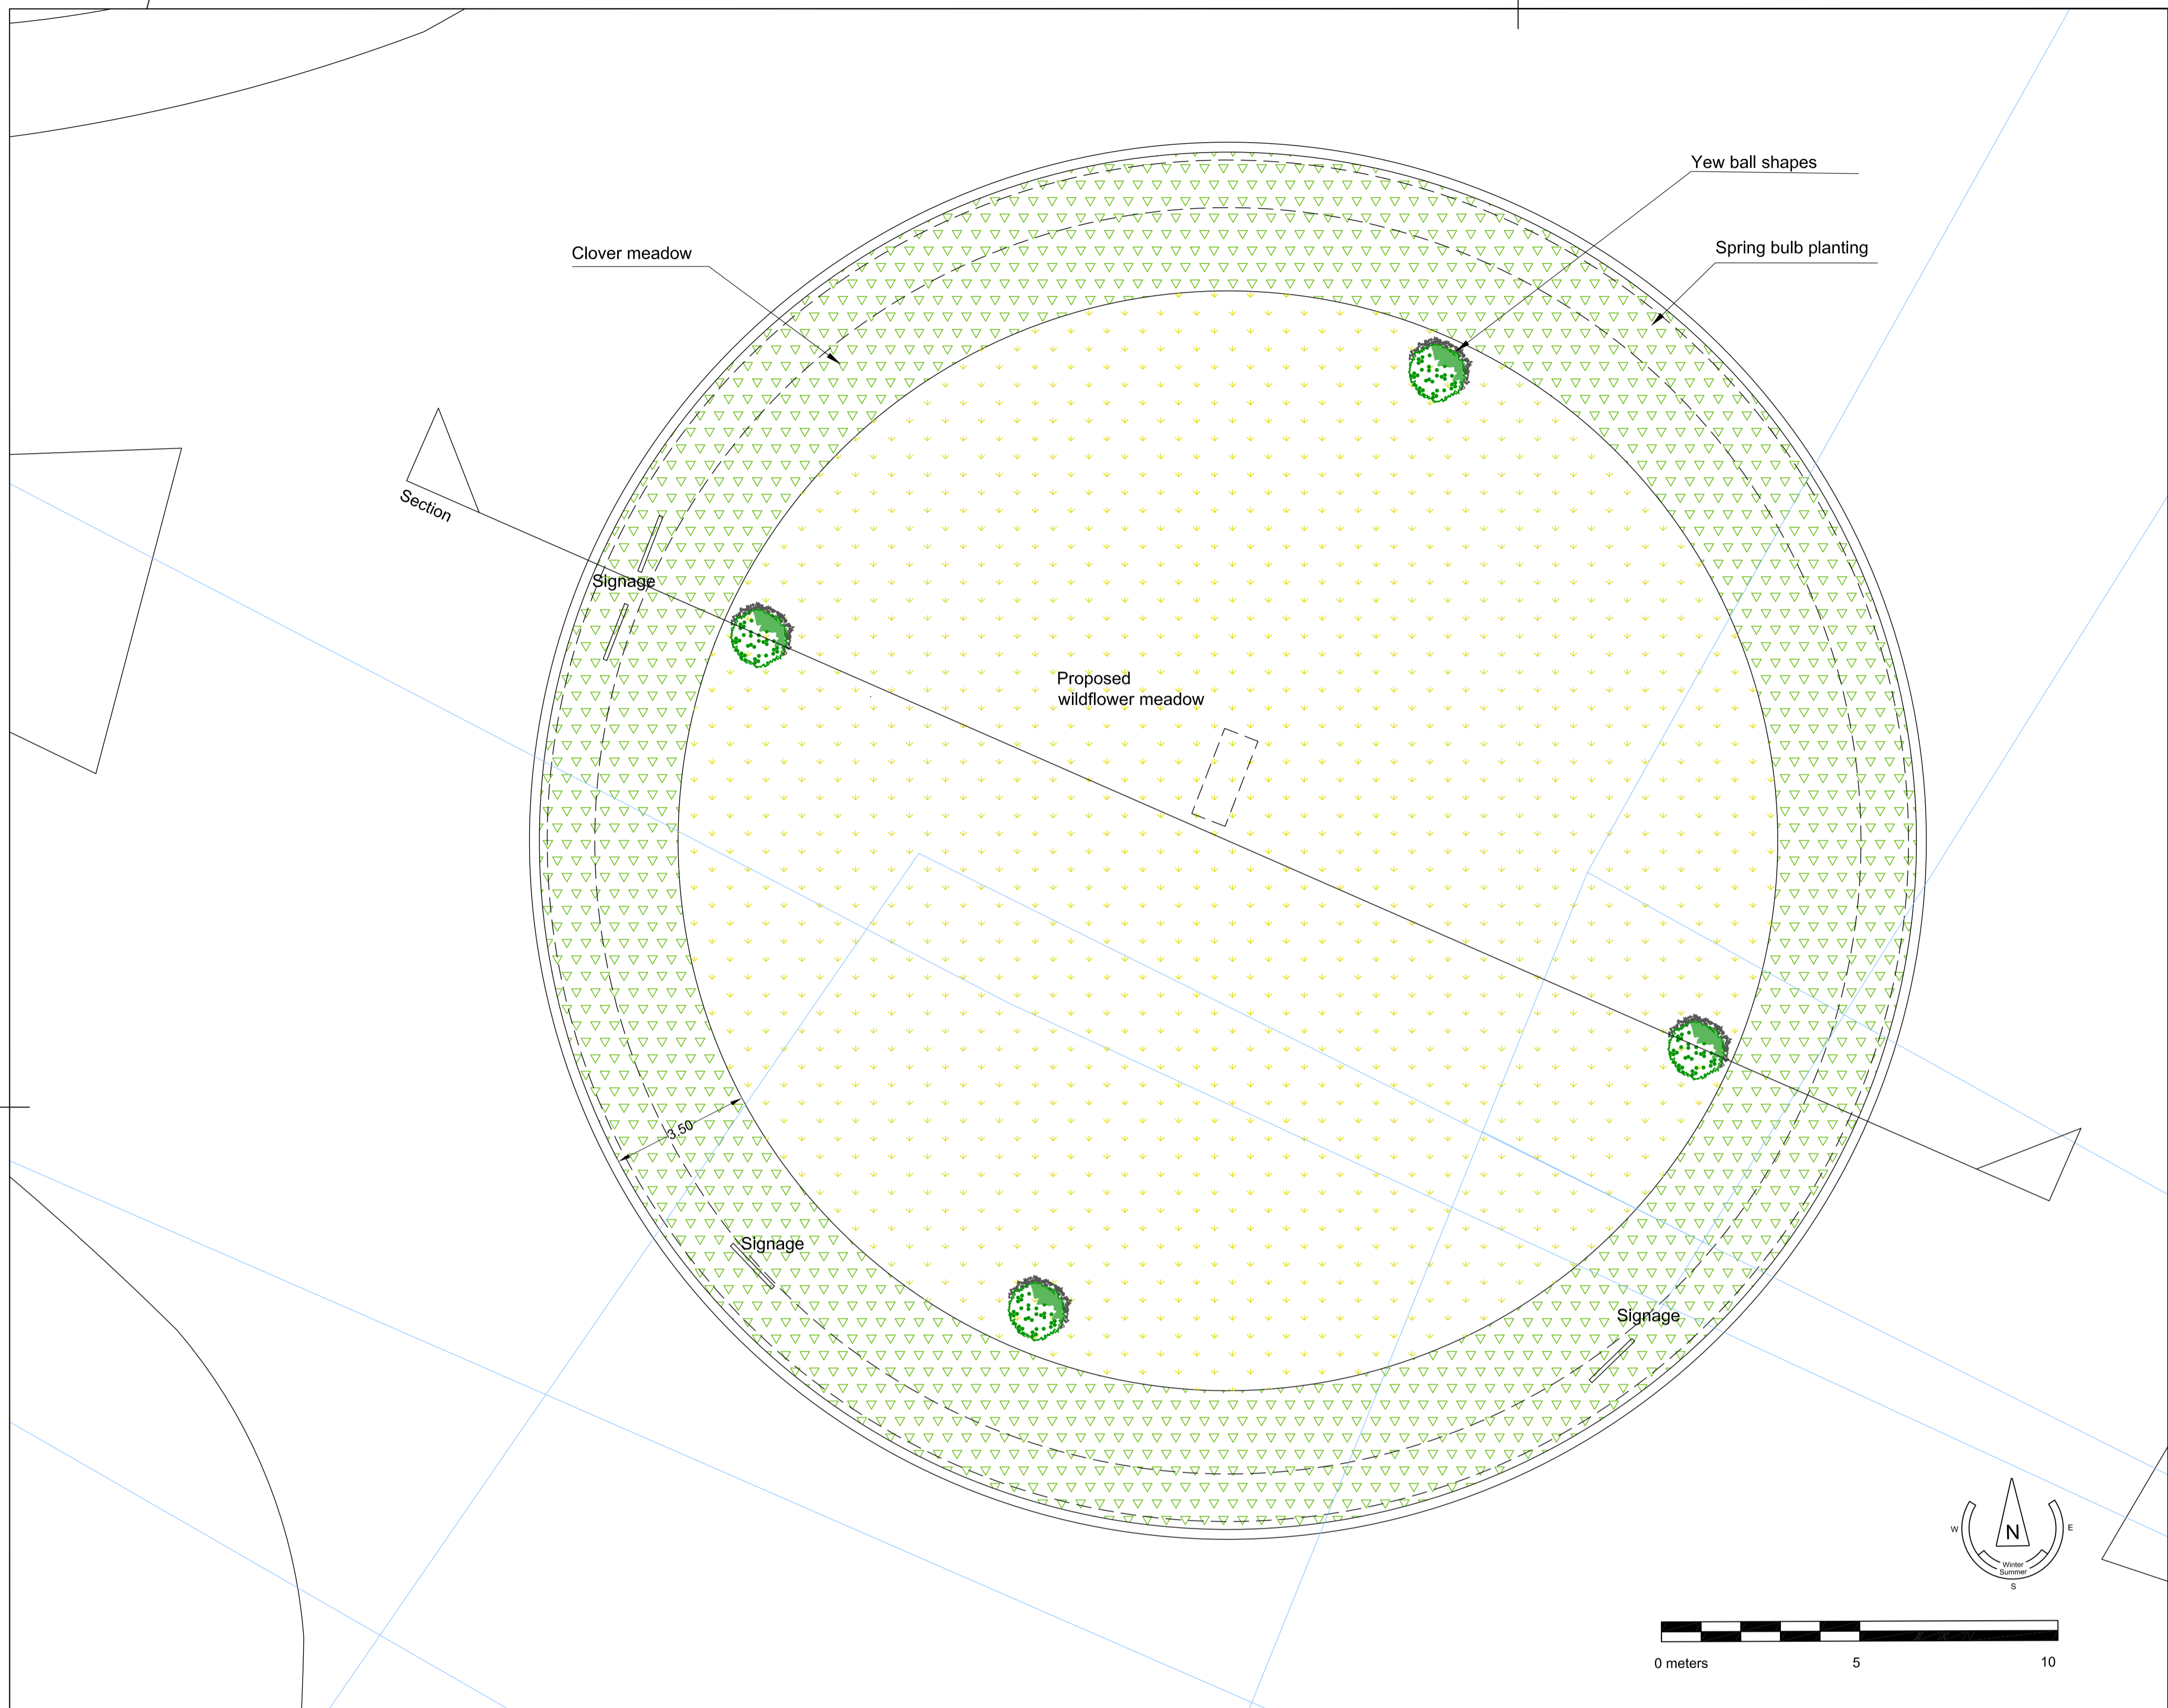


Typical Section scale 1:100

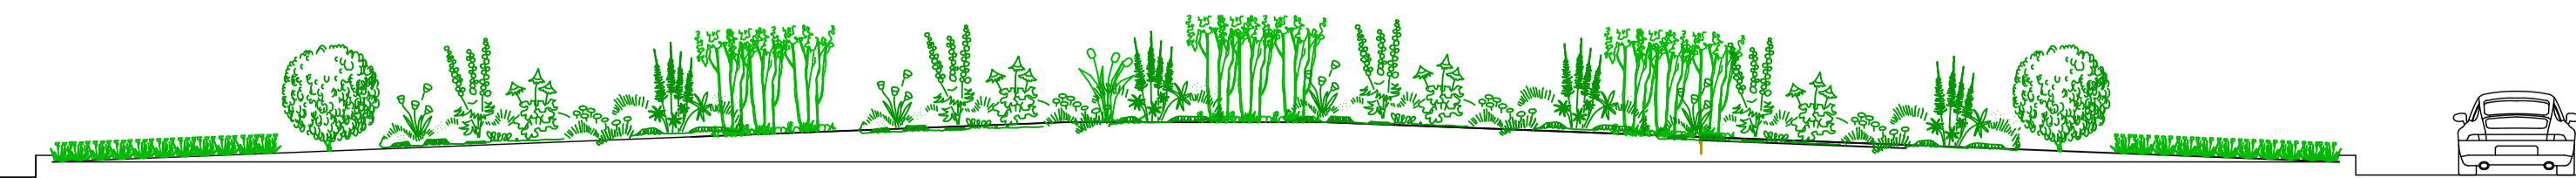

Note: No scaled measurements to be taken from this drawing, written dimensions only. Scales are indicative only and can vary with different printing and photocopying methods. This is not a construction document. Further specification, measurements and levels can be provided at Tender or Construction phases as required by the client.

Registered Landscape Architect
 FILE: C:\USERS\MARIANNA\DAVE RYAN\DAVE RYAN - TENDER_DWG5_LOGO5\1394-18\CLONDRINAGH.DWG PLOTTED: 10/01/2020 10:22 BY USER: MARIANNA

An Chomhairle Oidhreacht
 The Heritage Council




Comhairle Cathrach & Contae Luimnigh
 Limerick City & County Council

Client: Limerick City and County Council
 Project: Landscape Designs and Maintenance Plans for Limerick City Roundabouts

Drg Title: 8 - Clondrinagh Roundabout
 Stage: Tender Stage Hardworks and Softworks

Drg. No.: T399-118
 Scale: 1:100@A1
 Date: 2020, June 24th
 Drawn By: MW Checked by: DR



12 Barrington Street Limerick
 www.daveryan.ie

Tel.: 061 59 00 01
 Mob.: 087 314 5 70
 Email: info@daveryan.ie