

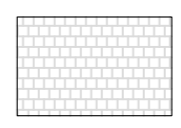

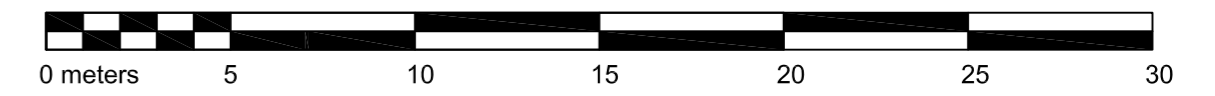
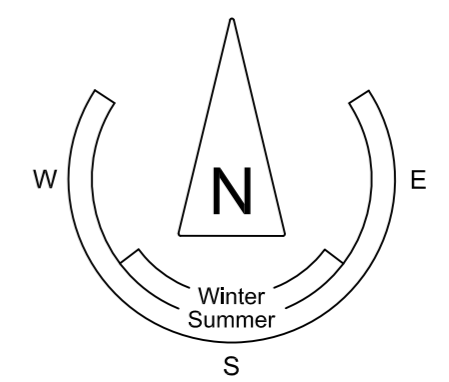


| Rev. no. | Rev. description | Date | Sign | Chk'd |
|----------|------------------|------|------|-------|
| . | . | . | . | . |
| . | . | . | . | . |



Legend

-  Existing cabinets
-  Existing grass
-  Existing paving
-  Existing services



An Chomhairle Oidhreachta
The Heritage Council





Comhairle Cathrach
& Contae Luimnigh
**Limerick City
& County Council**

Client: **Limerick City and County Council**
 Project: Landscape Designs and Maintenance Plans
 for Limerick City Roundabouts

Drg Title: 7 - Greenpark Roundabout
 Existing situation plan
 Stage: Tender Stage

Drg. No.: T399-107
 Scale: 1:250@A2
 Date: 2020, June 24th

Drawn By: MW Checked by: DR



DAVE RYAN
LANDSCAPE ARCHITECT

12 Barrington Street Tel.: 061 59 00 01
 Limerick Mob.: 087 314 5 70
 www.daveryan.ie Email: info@daveryan.ie

FILE: C:\USERS\MARIANNA\DAVE_RYAN\DAVE_RYAN - TENDER\JWGL\LOGOS\T399-10\EXISTINGSITUATIONS.DWG PLOTTED: 11/10/2020 11:07 BY USER: MARIANNA
 Registered Landscape Architect

Notes: No scaled measurements to be taken from this drawing, written dimensions only.
 Scales are indicative only and can vary with different printing and photocopying methods.
 This is not a construction document.
 Further specification, measurements and levels can be provided at Tender or Construction phases as required by the client.