


Rev. no.	Rev. description	Date	Sign	Chk'd
.
.



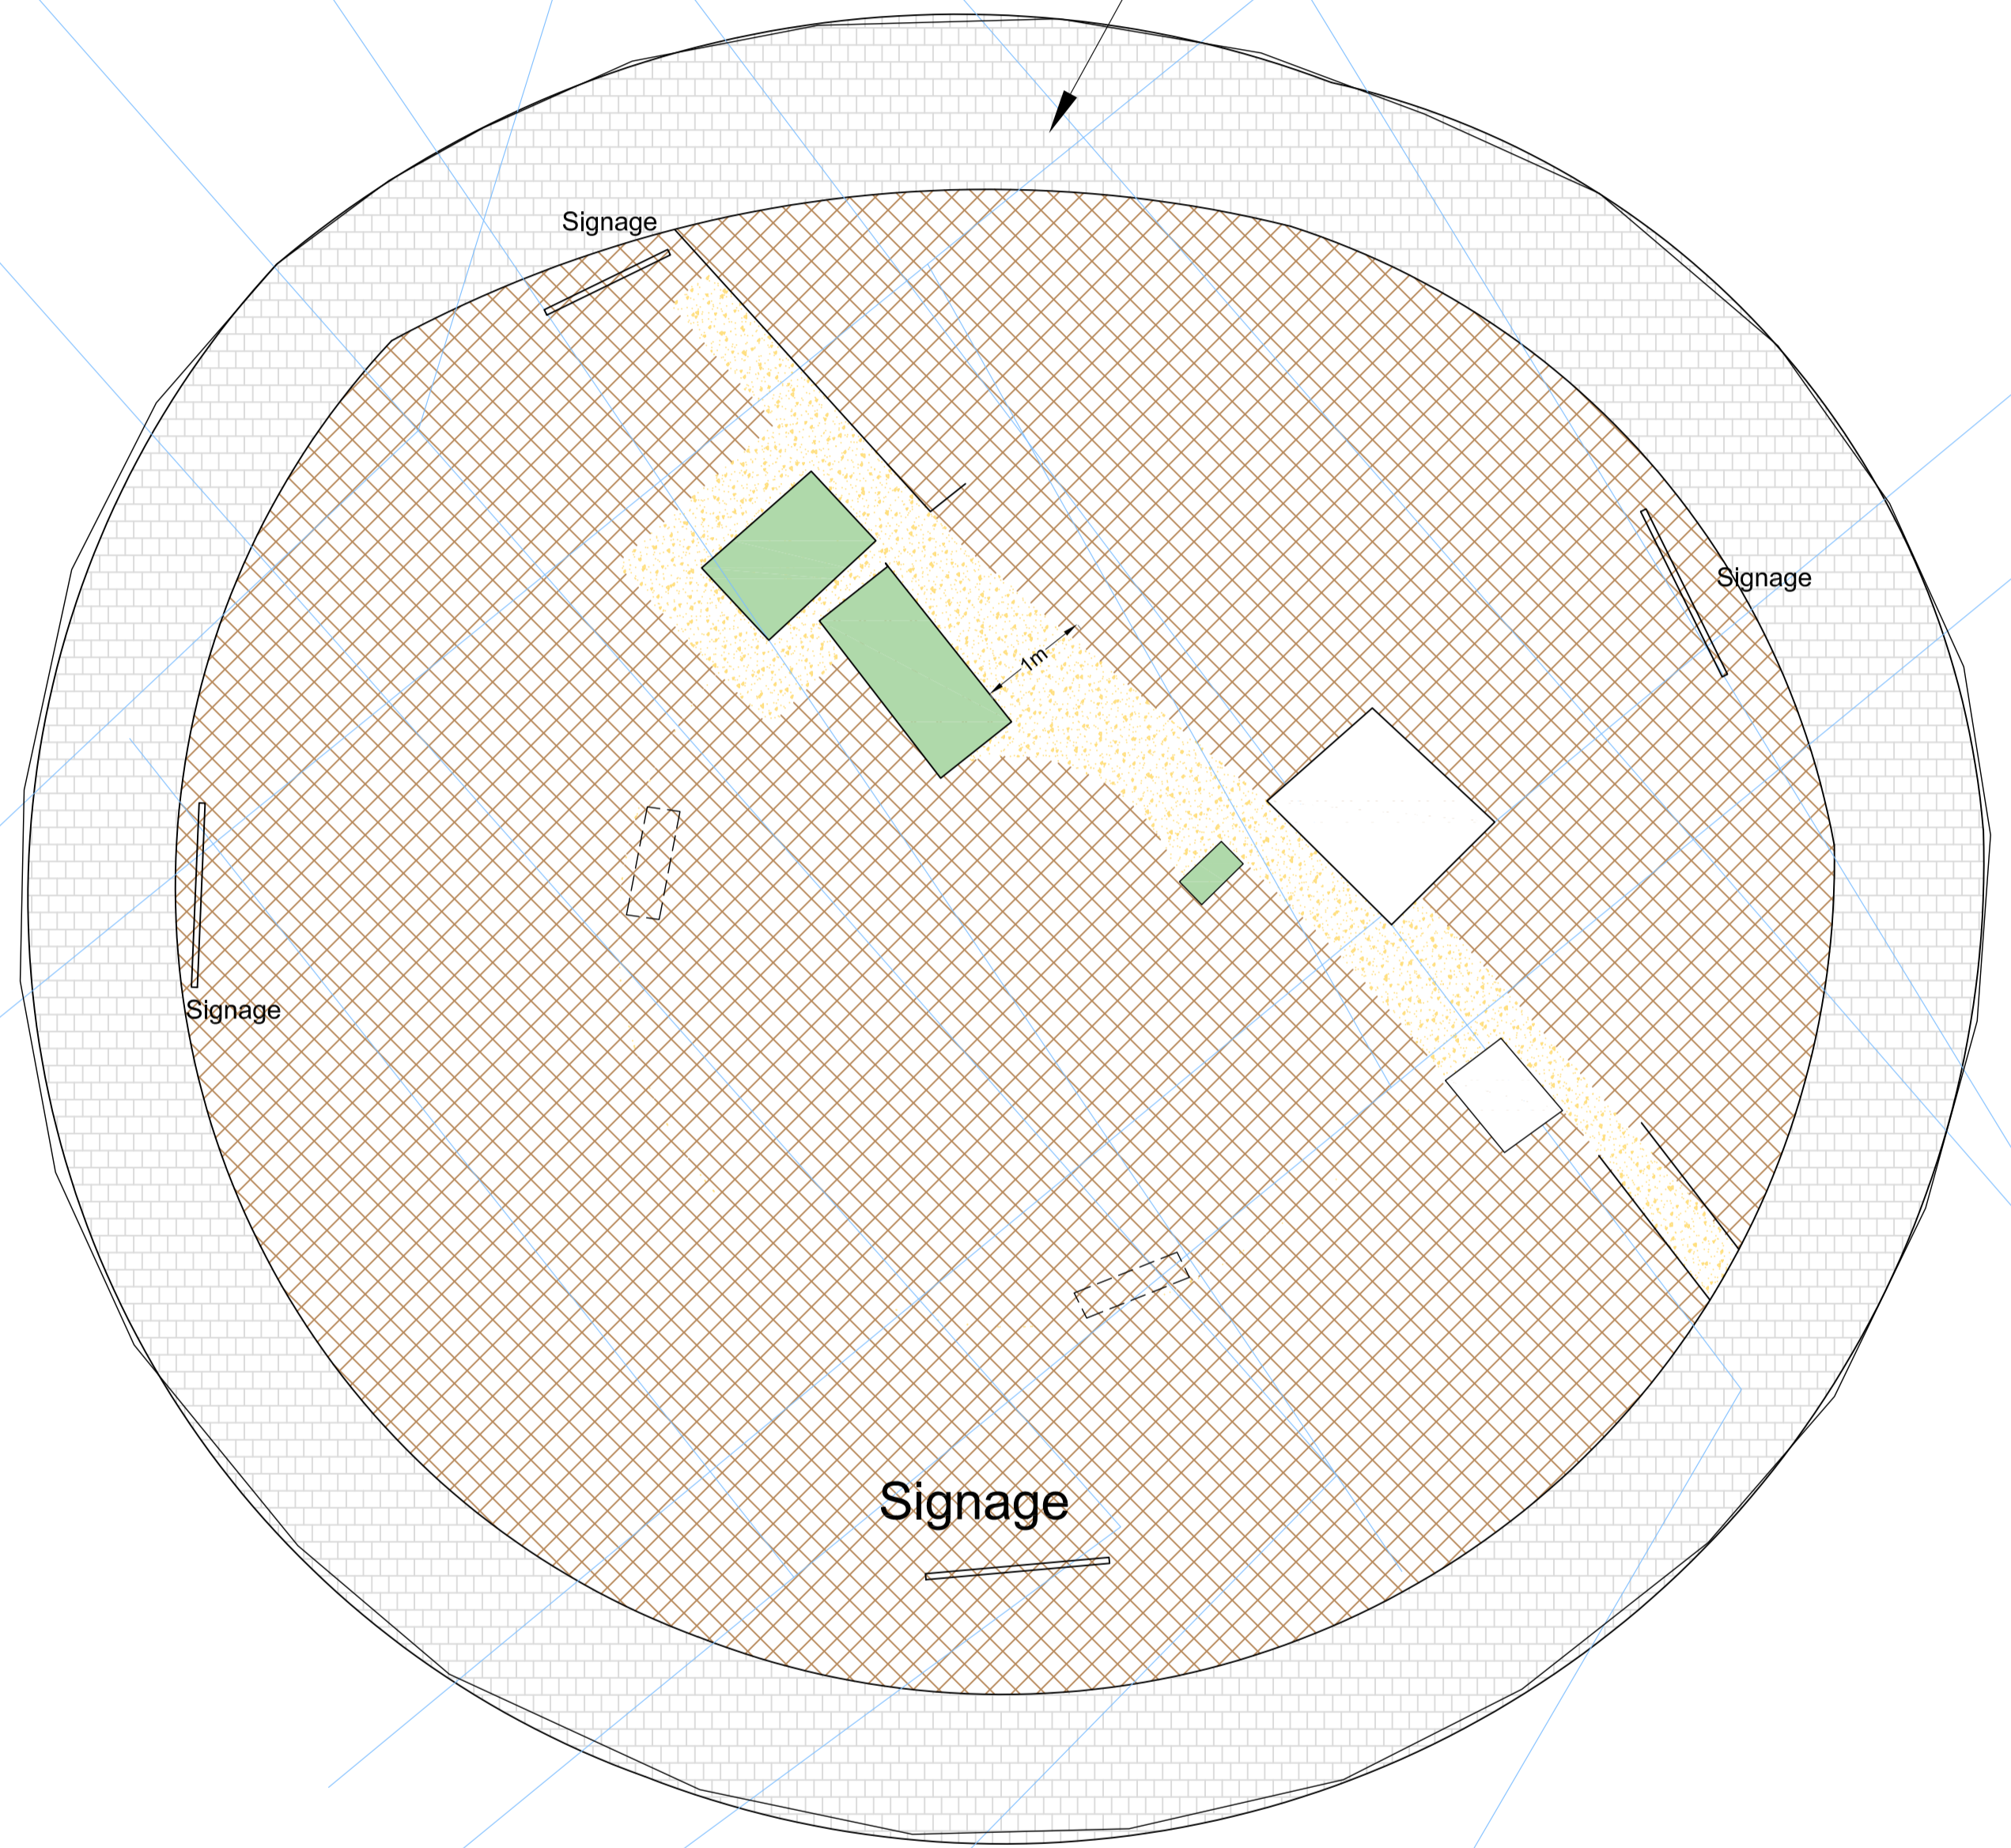



CORCANREE
BUSINESS PARK

DOCK
ROAD


Existing Paving to be powerwashed,





Legend

-  Existing cabinets to be painted, by others
-  Existing paving to be powerwashed, fixed where needed and joint silica sand reapplied
-  Existing area to be prepared to a weed free tilth and an average of 50mm additional good quality top soil added and rotavated in to create final levels
-  50mm graded and sterilised high grade bark mulch 900mm wide access paths, indicative locations
-  Possible sculpture locations, eg. willow or wood pieces- by others
-  Existing underground services (approximate locations). Contractor responsible for locating and screening for services before starting work on site

Notes:
This drawing to be read in conjunction with other drawings and specifications issued with this tender.

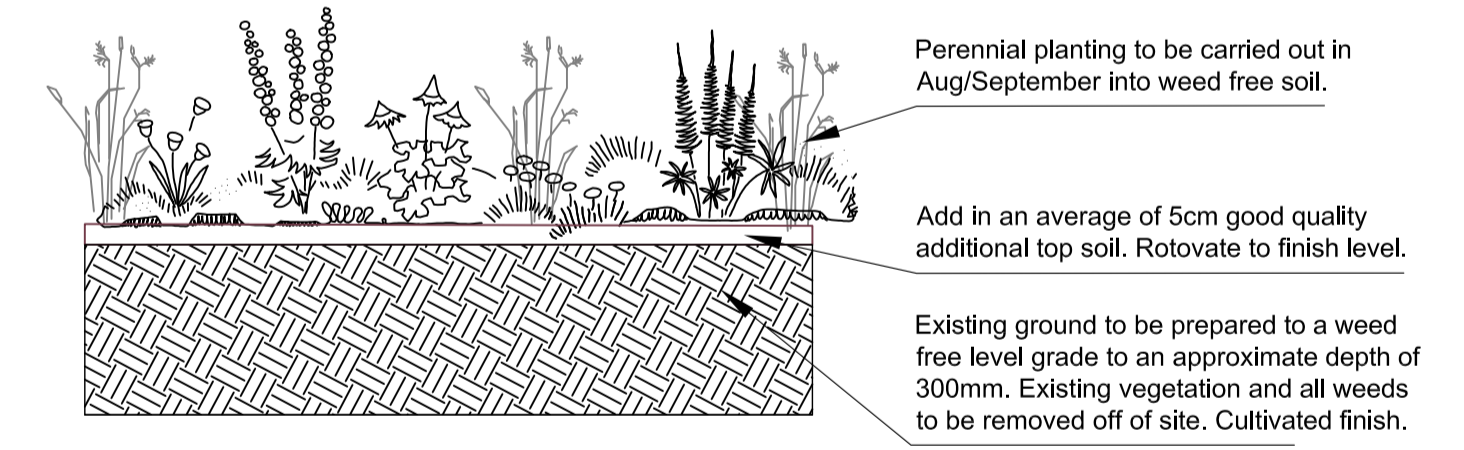

Soil preparation for planting beds Scale 1:20 (A1)

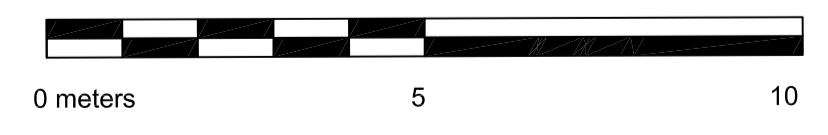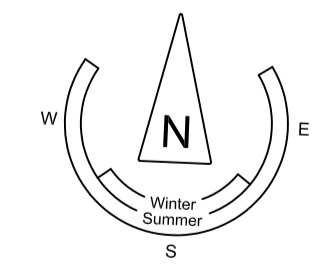

Note: No scaled measurements to be taken from this drawing, written dimensions only. Scales are indicative only and can vary with different printing and photocopying methods. This is not a construction document. Further specification, measurements and levels can be provided at Tender or Construction phases as required by the client.

Registered Landscape Architect
 FILE: C:\USERS\MARIANNA\DAVE RYAN\DAVE RYAN - TENDER_DWG\LOGO\T399-117_GREENPARK.DWG PLOTTED: 11/02/2020 12:21 BY USER: MARIANNA

An Chomhairle Oidhreachta
The Heritage Council



Comhairle Cathrach & Contae Luimnigh
Limerick City & County Council

Client: Limerick City and County Council
Project: Landscape Designs and Maintenance Plans for Limerick City Roundabouts

Dr. Title: 7- Greenpark Roundabout Hardworks
Stage: Tender Stage

Dr. No.: T399-117
Scale: 1:100 @ A1
Date: 2020, June 24th
Drawn By: MW Checked by: DR



DAVE RYAN
LANDSCAPE ARCHITECT

12 Barrington Street
Limerick
www.daveryan.ie

Tel.: 061 59 00 01
Mob.: 087 314 5 70
Email: info@daveryan.ie