


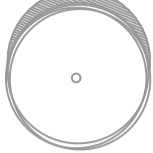







Rev. no.	Rev. description	Date	Sign	Chk'd
.
.


Legend

-  Existing Hornbeam trees to be protected and retained. Pruning to lower branches to be done Summer/early Autumn.
-  Preparation of 350mm diam pit of improved top soil for shrub planting. 400mm deep, see detail.
-  Existing paving to be powerwashed and joint silica sand reapplied.
-  Weed free planting beds prepared for perennial and ornamental grasses planting, 300mm depth of improved top soil (374m²), see also detail
-  50mm depth bark mulch, Organic Soil Enricher Mulch from mulch.ie. Applied on completion of planting.
-  Possible sculpture locations, eg. local heritage/culture inspired pieces- foundations by others

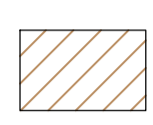
Notes:
 This drawing to be read in conjunction with other drawings and specifications issued with this tender.
 Contractor responsible for locating and screening for services before starting work on site
 Include for all existing grass, barkmulch, trees and weed barrier and any other arisings to be removed and disposed of off site

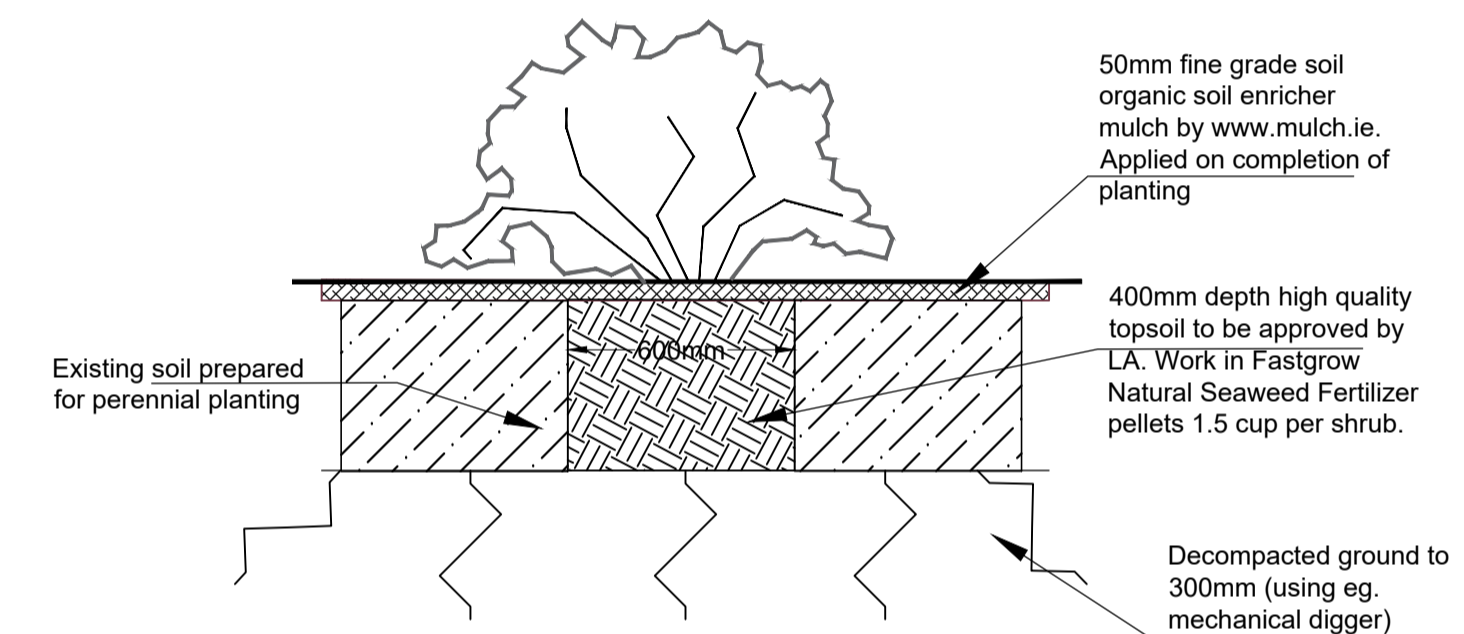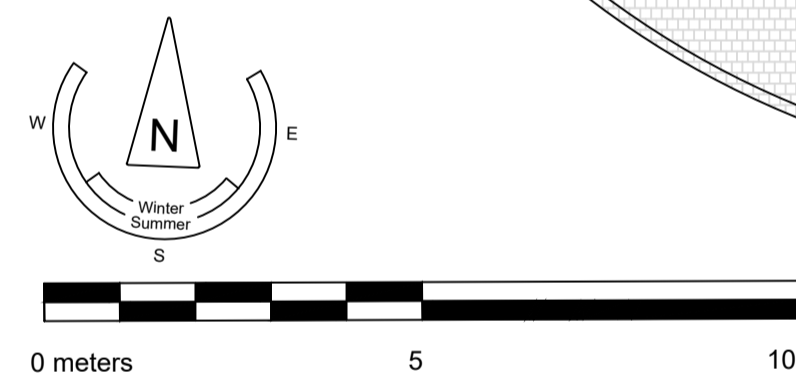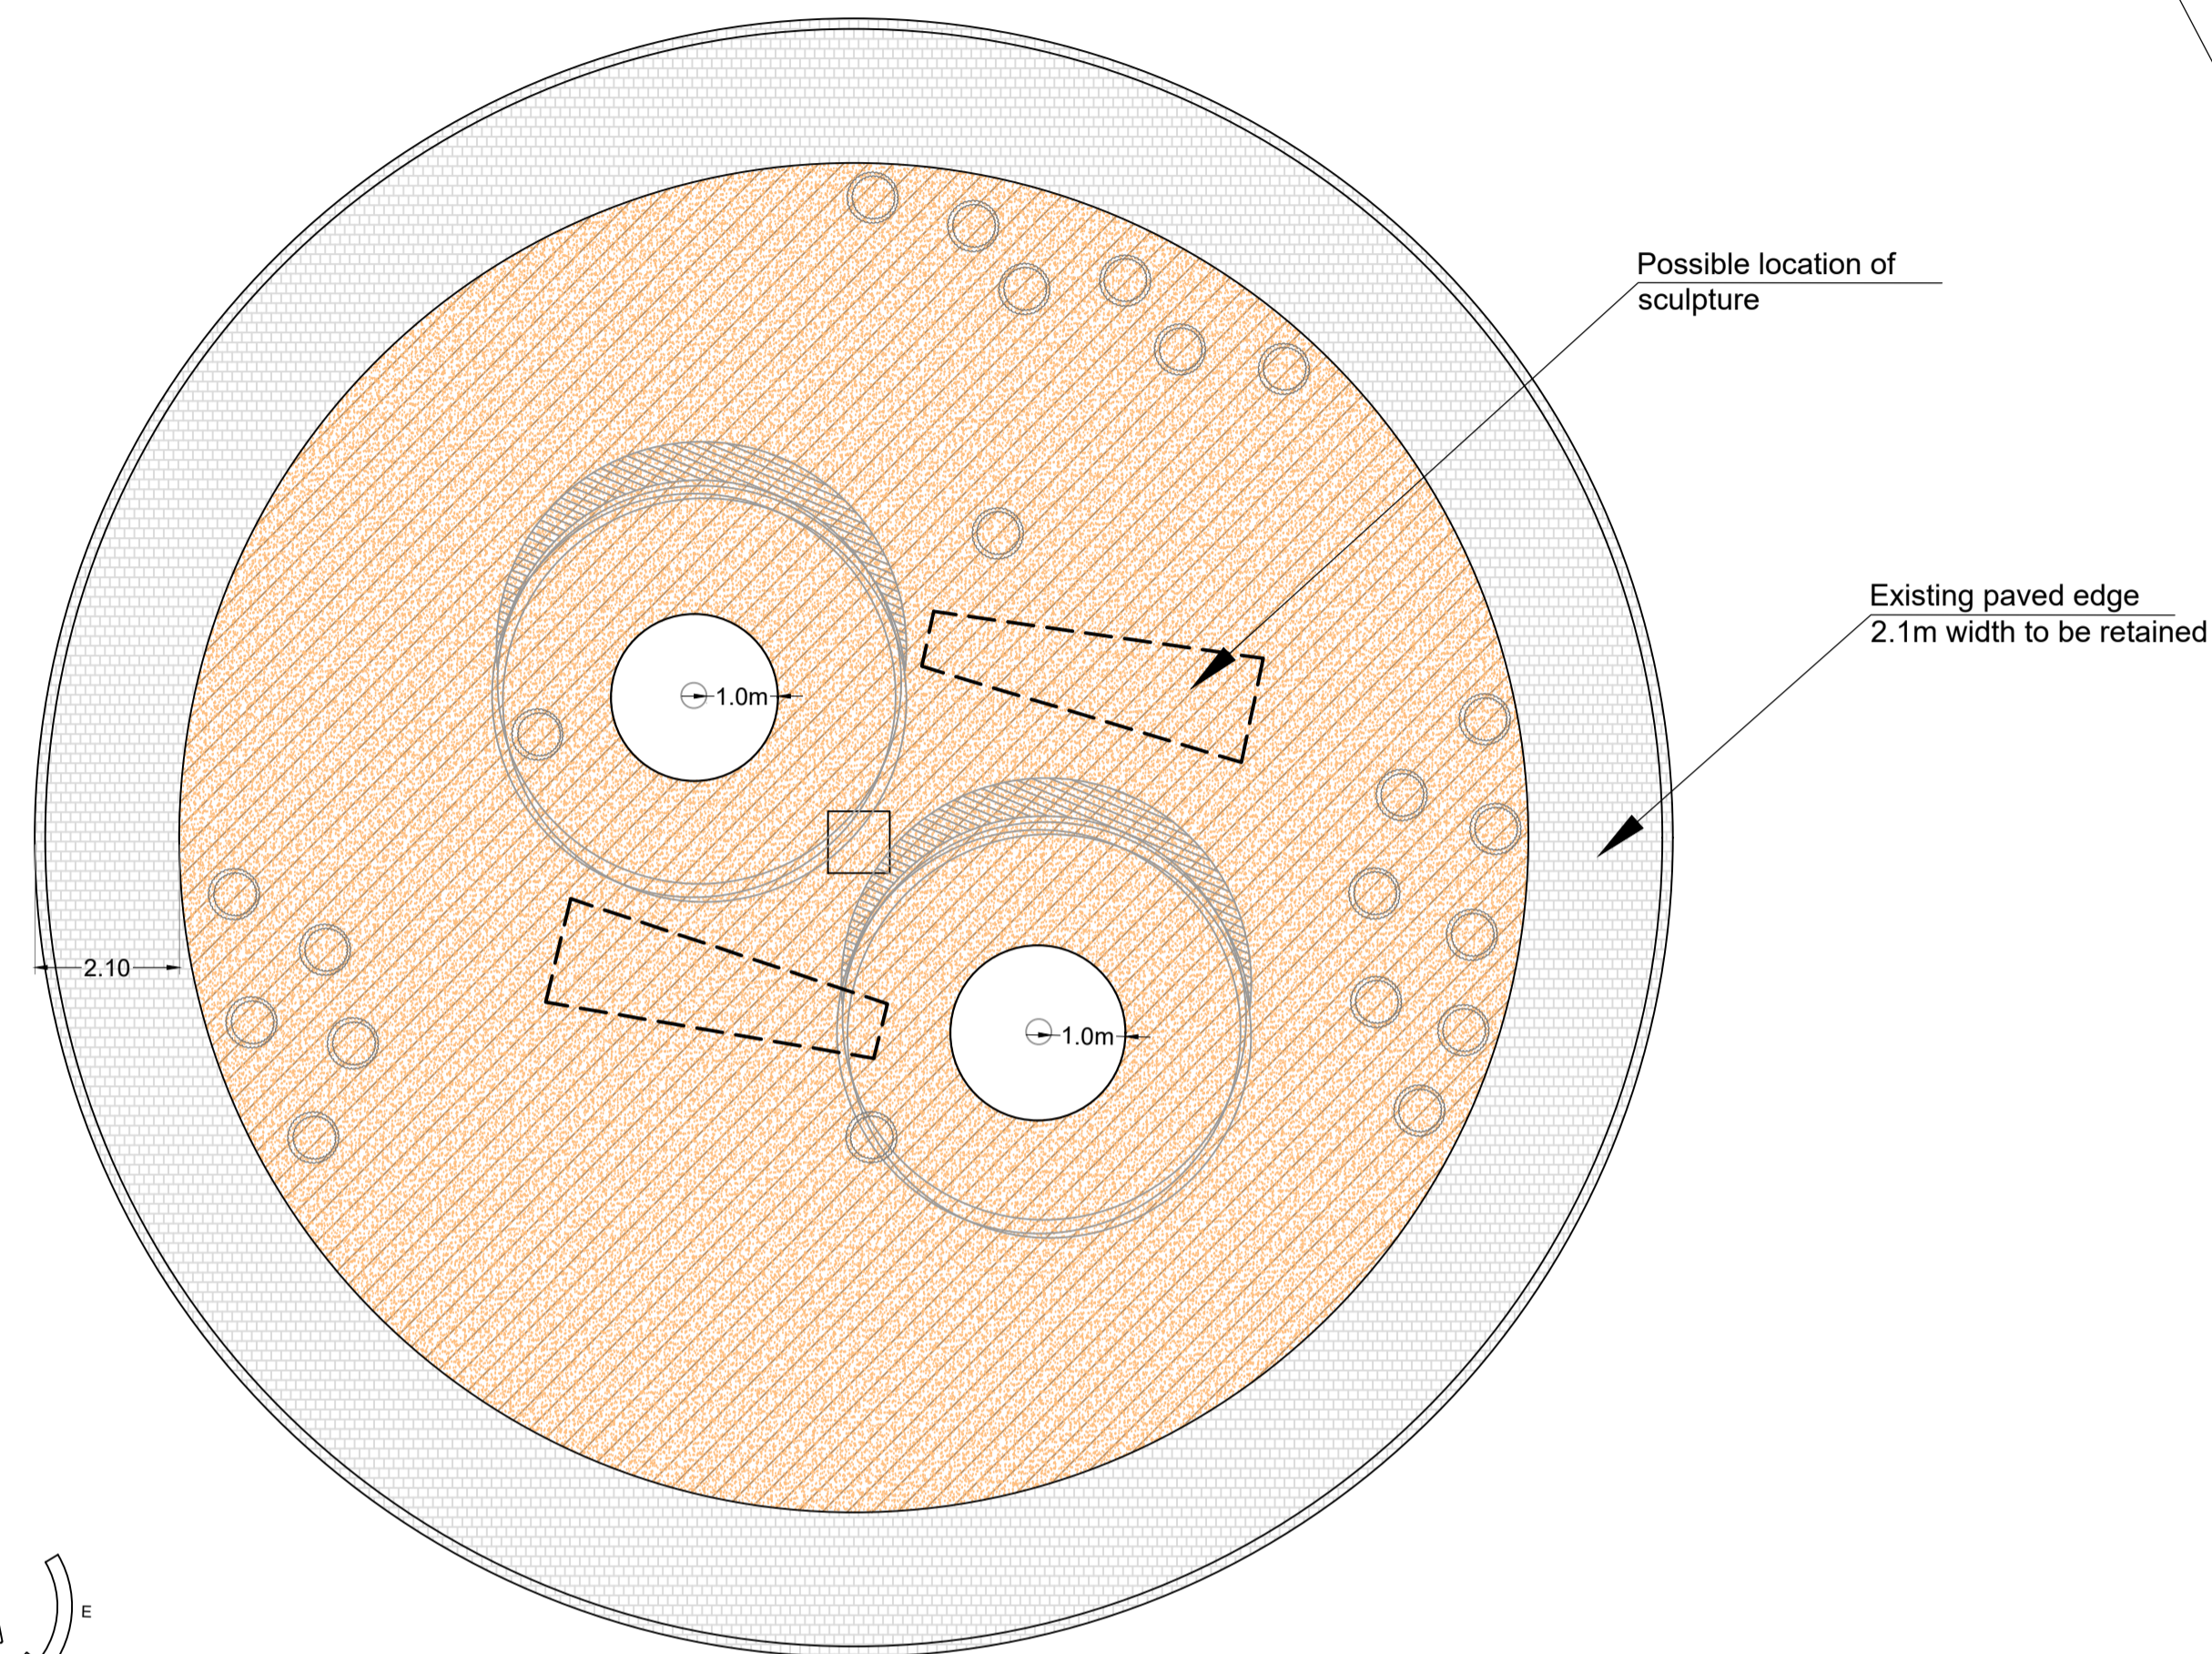

Shrub Planting Scale 1:20 (A1)

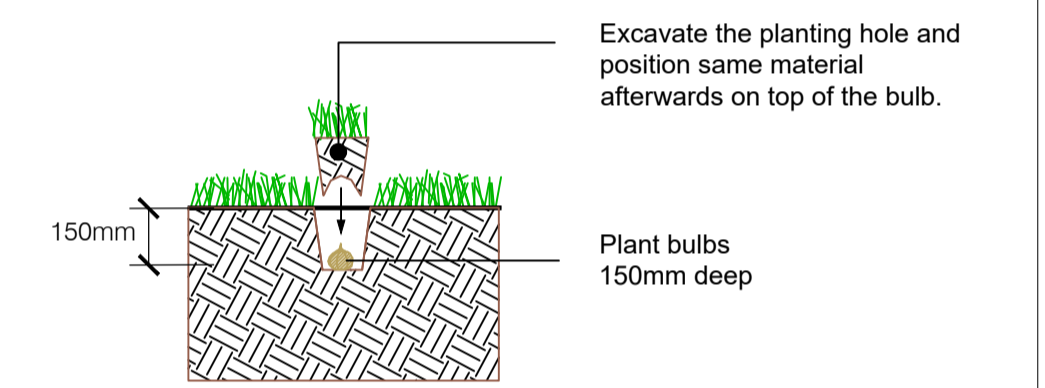


Bulb planting Scale 1:20 (A1)

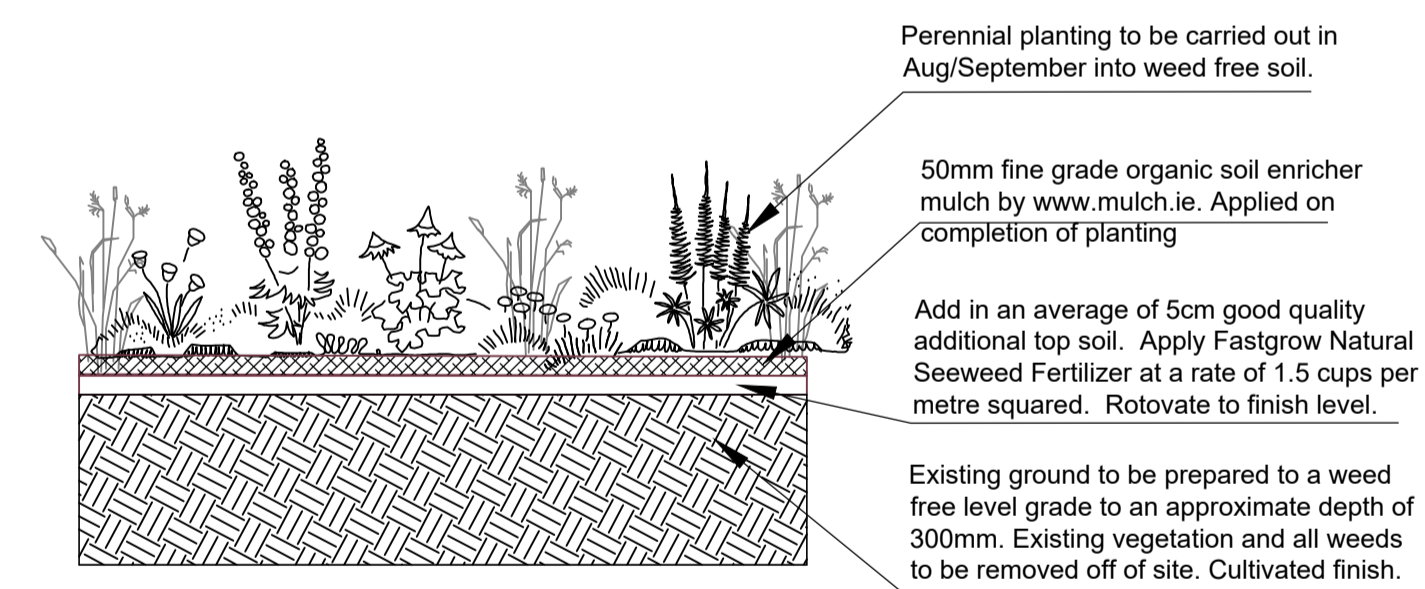

Soil preparation for planting beds Scale 1:20 (A1)

An Chomhairle Oidhreachta
The Heritage Council



Comhairle Cathrach & Contae Luimnigh
Limerick City & County Council

Client: Limerick City and County Council
 Project: Landscape Design and Maintenance Plan for Moylish Roundabout
 Drg Title: Hardworks Plan
 Stage: Tender Stage



DAVE RYAN
LANDSCAPE ARCHITECT

Drg. No.: T434-101
 Scale: 1:100 @ A1
 Date: 2021, February 2nd

12 Barrington Street Limerick
 www.daveryan.ie
 Tel.: 061 59 00 01
 Mob.: 087 314 52 70
 Email: info@daveryan.ie

Drawn By: TP Checked by: DR