



Rev. no.	Rev. description	Date	Sign	Chk'd

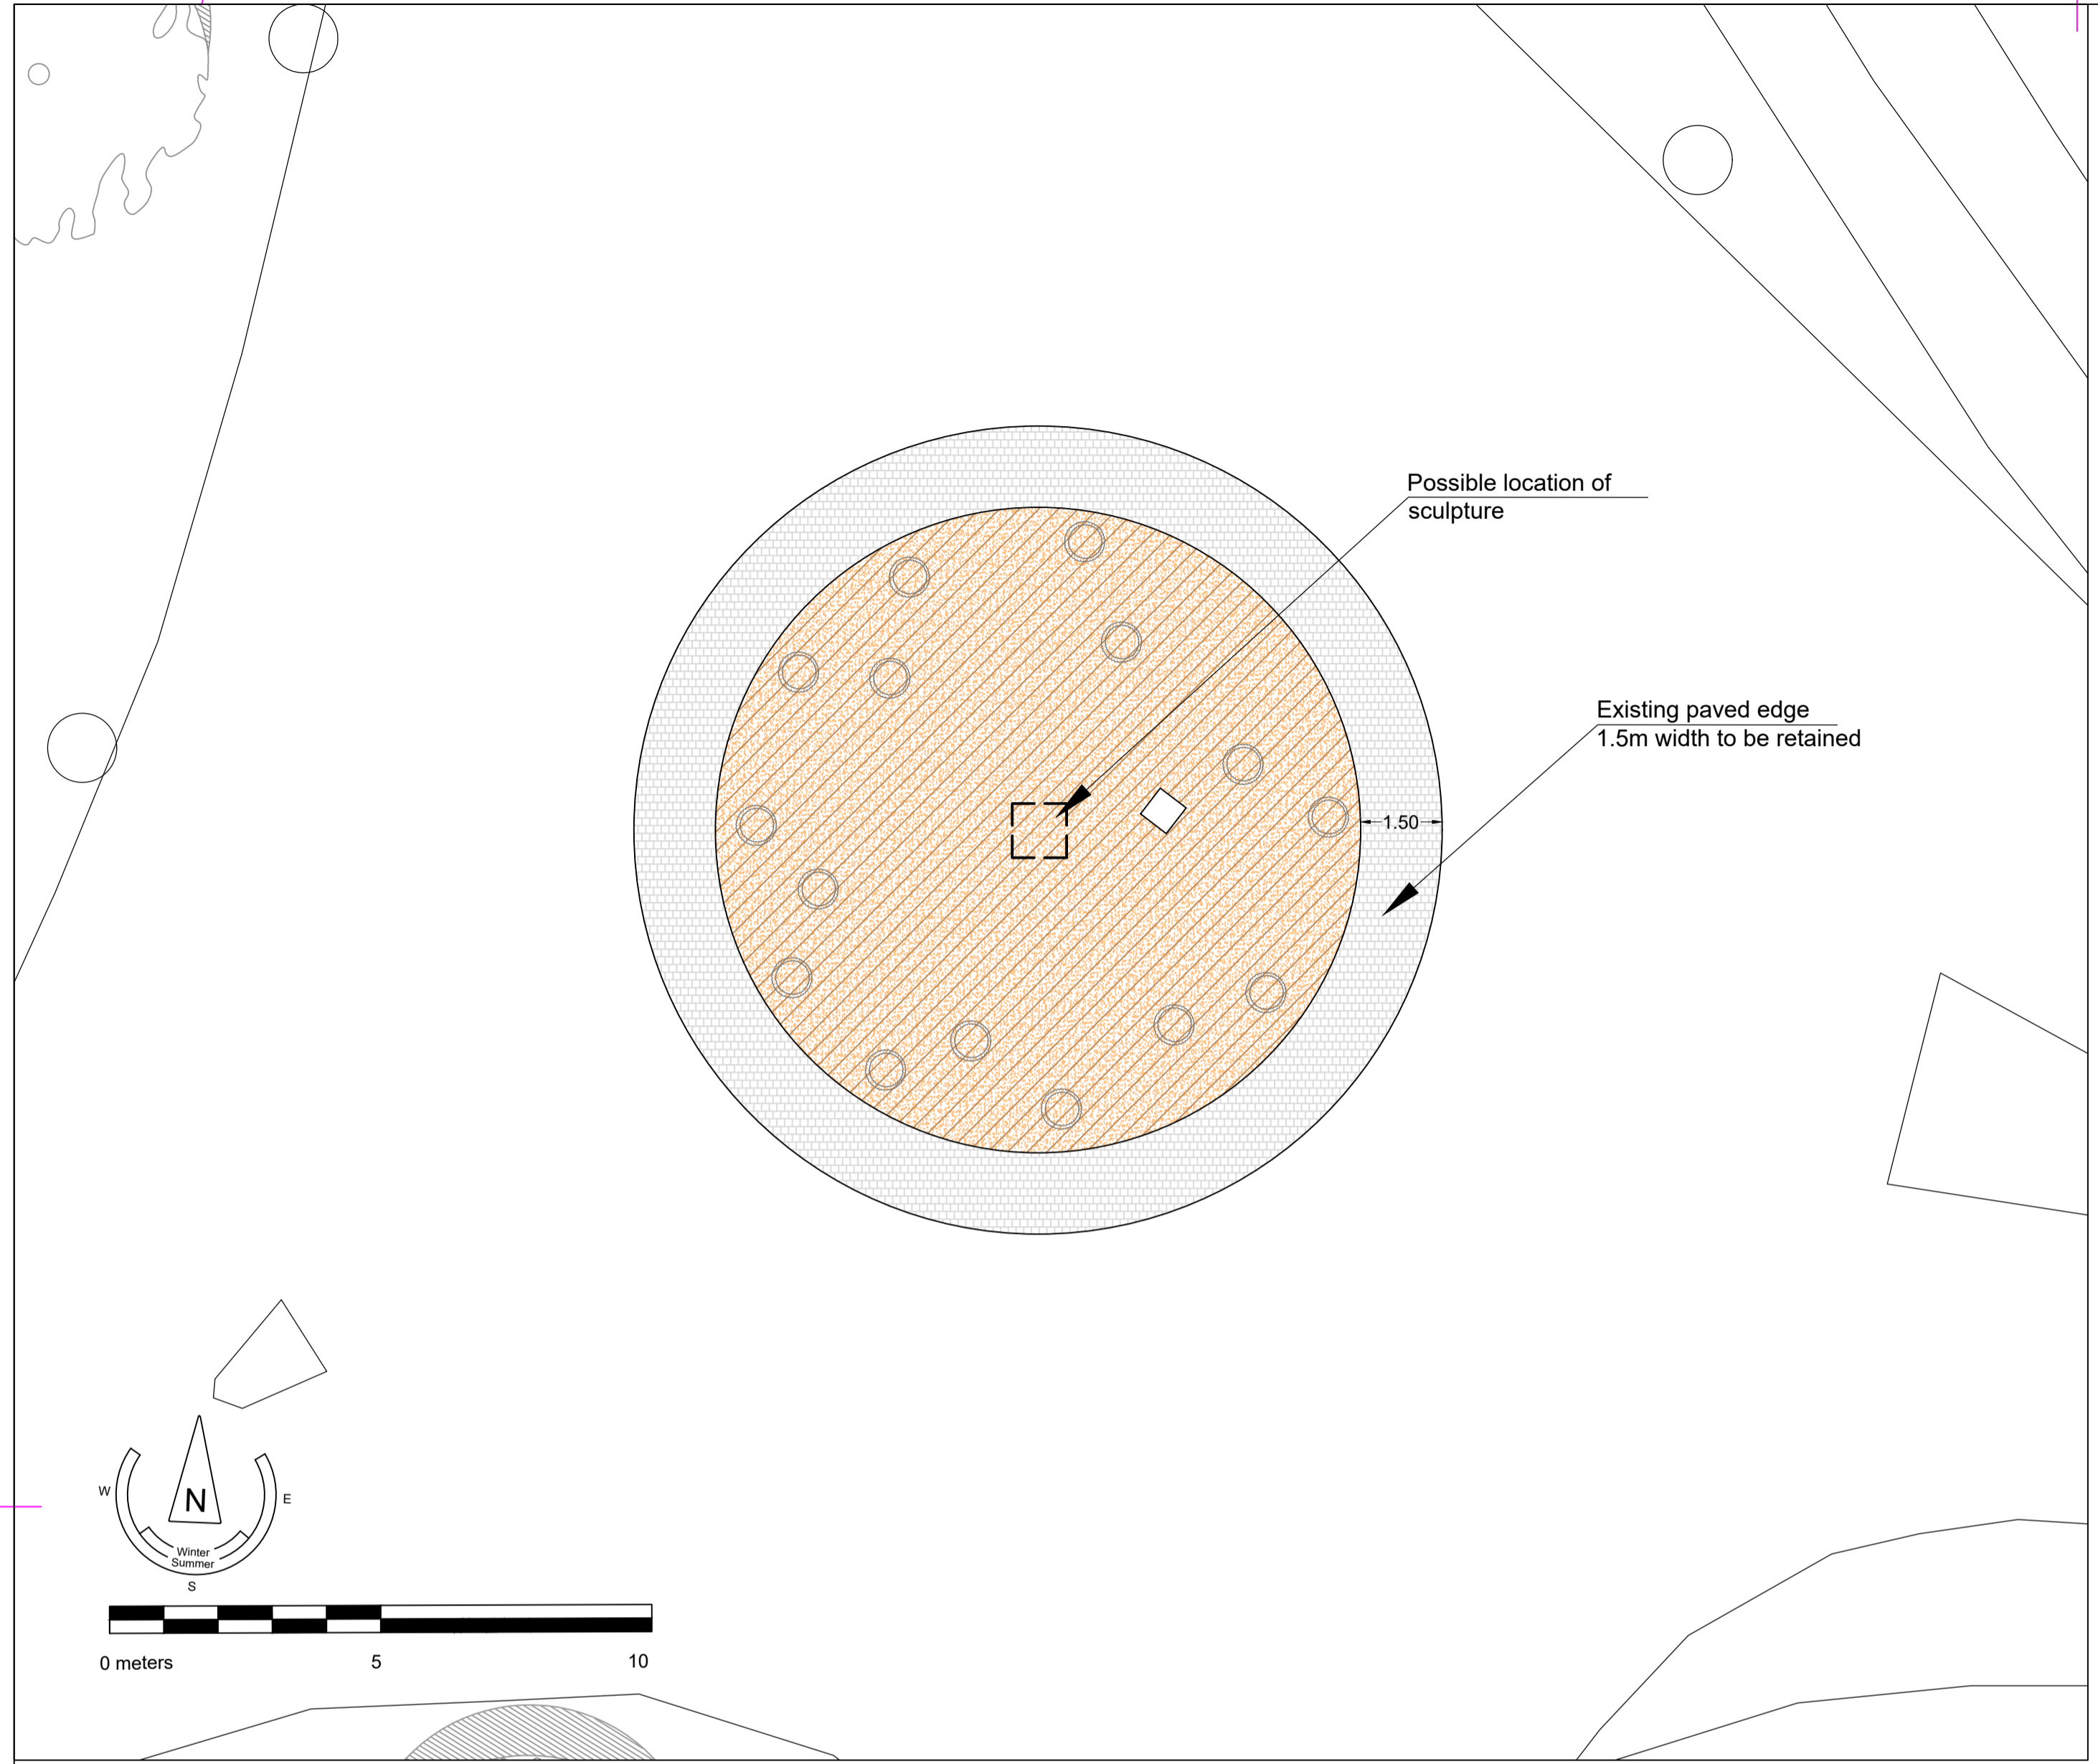


Legend

- Preparation of 350mm diam pit of improved top soil for shrub planting, 400mm deep, see detail.
- Existing paving to be powerwashed and joint silica sand reapplied.
- Weed free planting beds prepared for perennial and ornamental grasses planting, 300mm depth of improved top soil (374m²), see also detail
- 50mm depth Bark mulch, Organic Soil Enricher Mulch from mulch.ie. Applied on completion of planting.
- Possible sculpture locations, eg. local heritage/culture inspired pieces- foundations by others


Notes:
 This drawing to be read in conjunction with other drawings and specifications issued with this tender.
 Contractor responsible for locating and screening for services before starting work on site
 Include for all existing grass, barkmulch, trees and weed barrier and any other arisings to be removed and disposed of off site

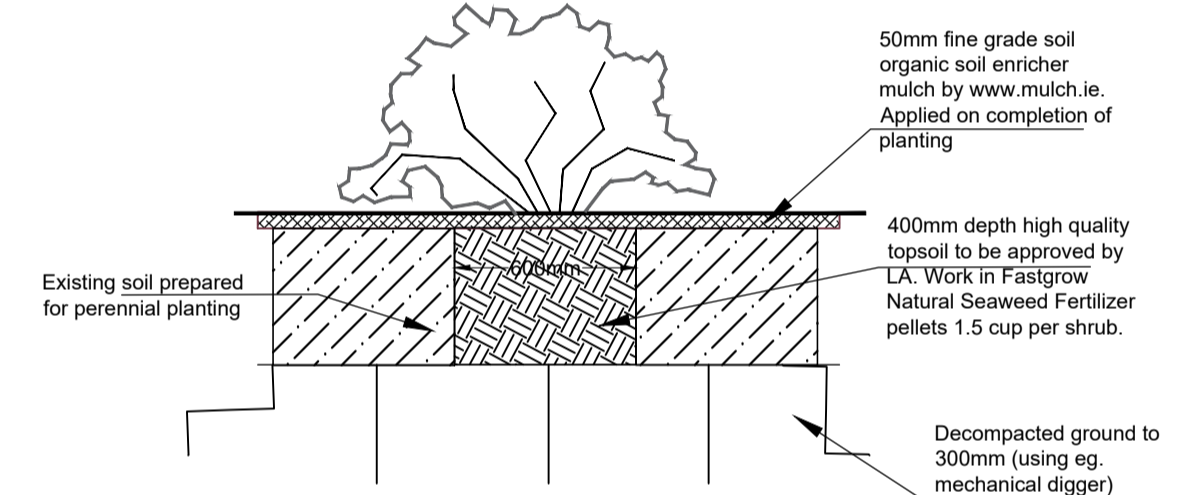

Shrub Planting Scale 1:20 (A1)

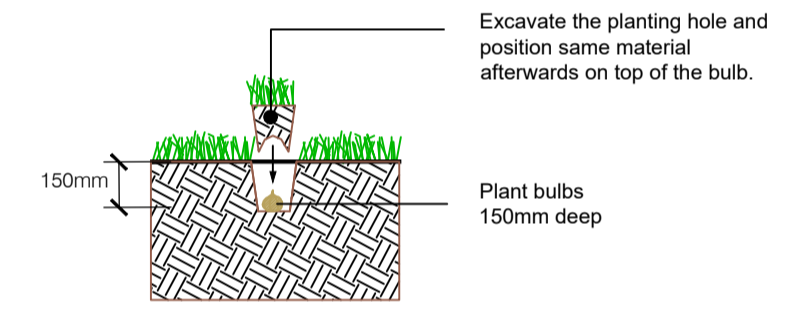

Bulb planting Scale 1:20 (A1)

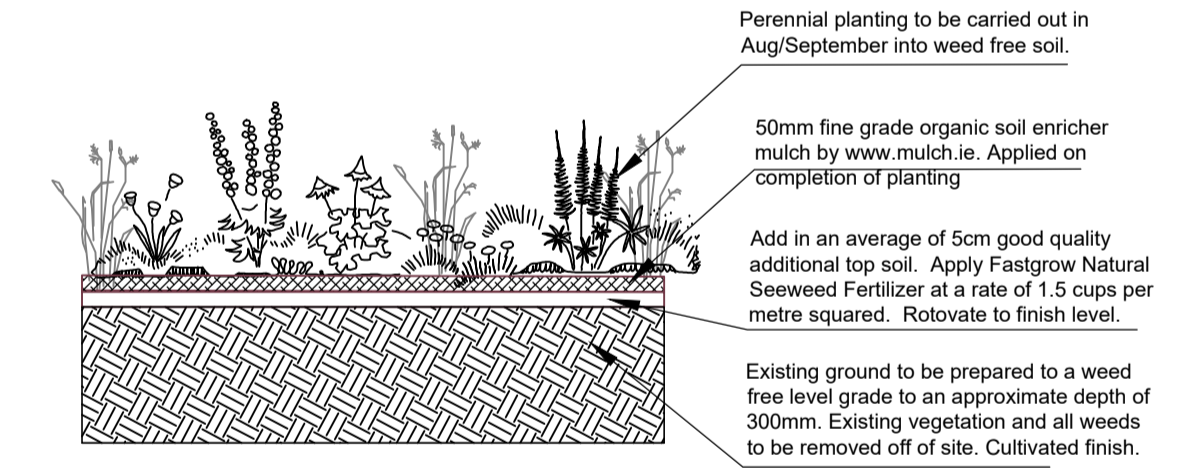


Soil preparation for planting beds Scale 1:20 (A1)

FILE: C:\USERS\SEAN\DAVE RYAN - 02 PROJECTS\2021 PROJECTS\3-LITAN\CORBALLY ROUNDABOUT\WORKING\14-24-20_LCORBALLY ROUNDABOUT\02.D2.2.DWG PLOTTED: 02/02/2021 12:01 BY USER: SEANP



Note: No scaled measurements to be taken from this drawing, written dimensions only. Scales are indicative only and can vary with different printing and photocopying methods. This is not a construction document. Further specification, measurements and levels can be provided at Tender or Construction phases as required by the client. Reproduction and distribution without written permission is prohibited. © 2020 Dave Ryan Landscape Architect. All rights reserved

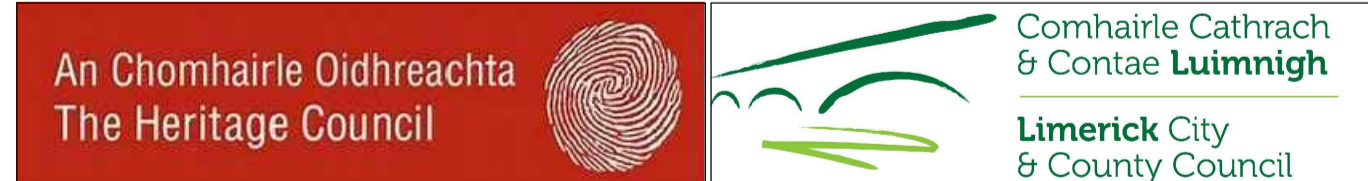

Client: **Limerick City and County Council**
 Project: **Landscape Design and Maintenance Plan for Corbally Roundabout**
 Drg Title: **Hardworks Plan**
 Stage: **Tender Stage**

Drg. No.: T434-103
 Scale: 1:50 @ A1
 Date: 2021, February 2nd
 Drawn By: TP Checked by: DR

12 Barrington Street Limerick
 Tel.: 061 59 00 01
 Mob.: 087 314 52 70
 Email: info@daveryan.ie

DAVE RYAN
 LANDSCAPE ARCHITECT