


Rev. no.	Rev. description	Date	Sign	Chk'd
.	.	.	.	.
.	.	.	.	.

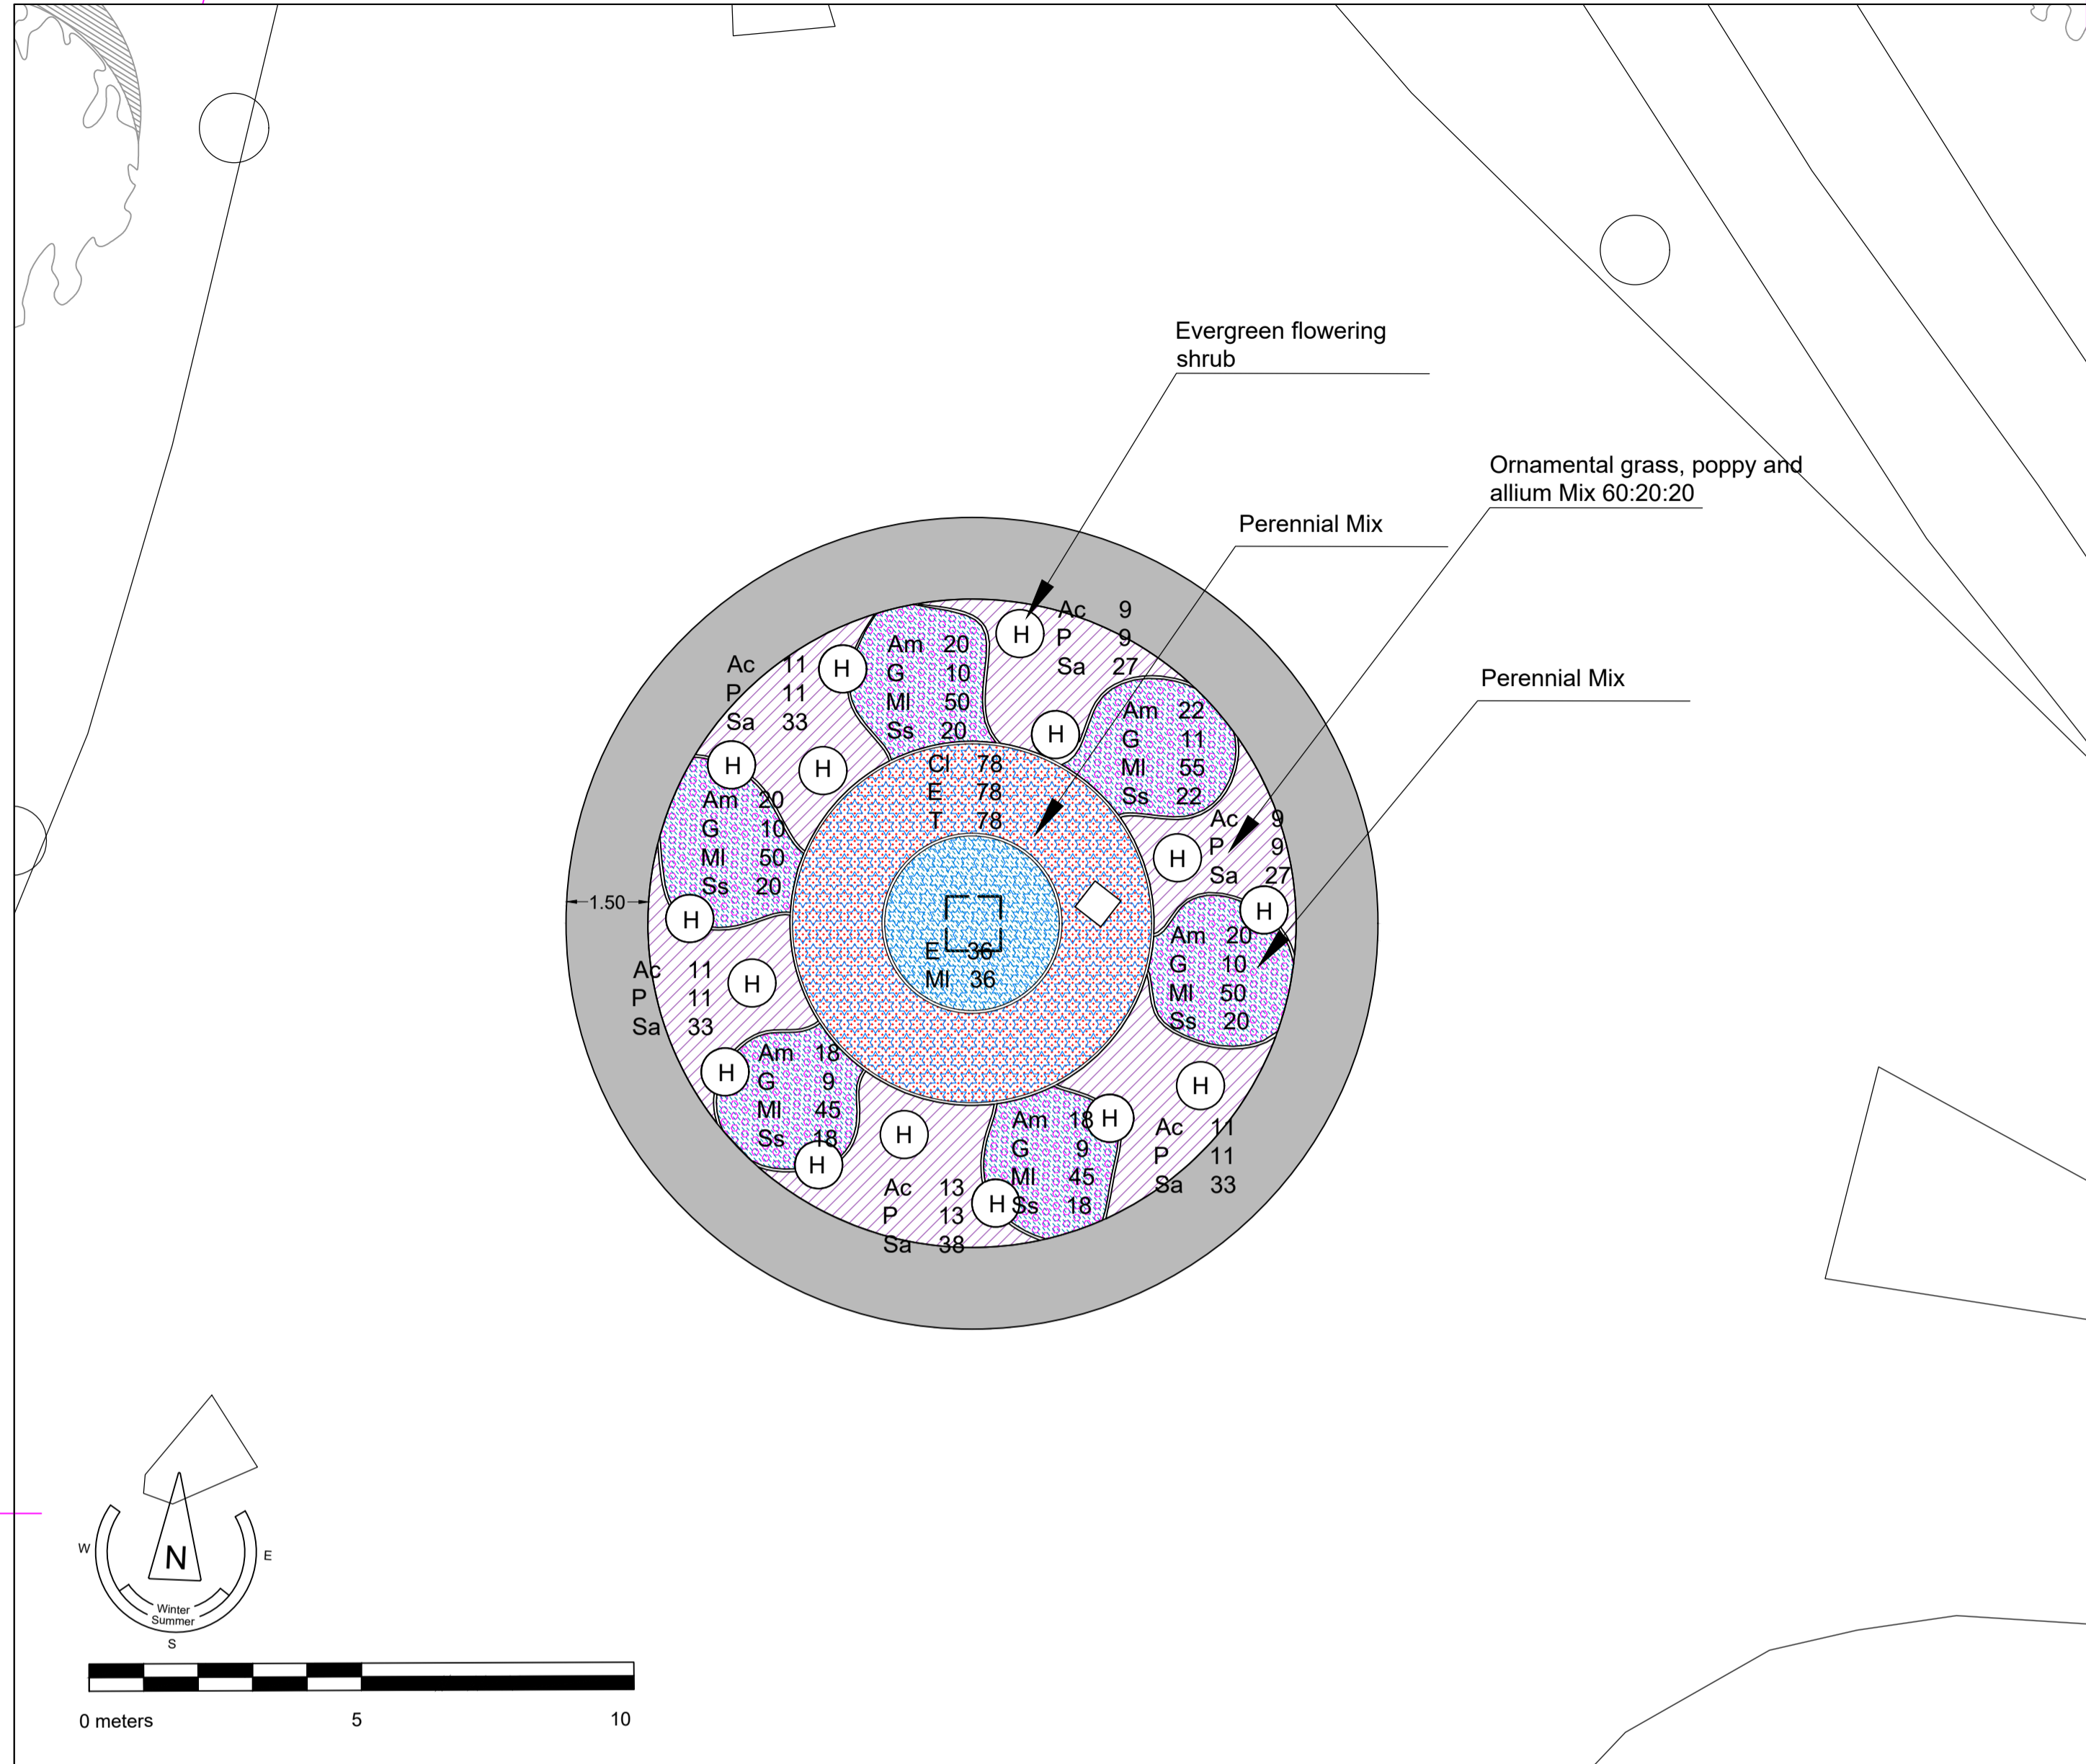

### Legend

- Proposed perennial planting scheme, see plant list
- Proposed shrub planting, see plant list


**Notes:**  
 Planting scheme have been selected to provide pollinator friendly environment with long period of flowering, no changes to planting material to be made without consulting LA  
 All plants to be locally sourced, Irish grown as inspection of quality at source of supply will be undertaken  
 Plants should be in compost with 9 month slow release fertiliser  
 Plants to be well established in pots  
 Plants need to be hardened off before supply  
 Plants to be in good condition, free of pest and diseases  
 This drawing to be read in conjunction with other drawings and specifications issued with this tender

### Plant List

**Shrub planting -**  
 H Hebe 'Strawberries and Cream' 30-40cm, 5lt pot 15 no.

**Perennial planting scheme**  
 Perennial planting - 111m<sup>2</sup>  
 9cm container grown plants, planted at 9/m<sup>2</sup>


Name	Quantity	feb	mar	apr	may	jun	jul	aug	sep	oct	nov
Am Astrantia major 'Roma'	118										
Ac Allium christophii	64										
Cl Crocosmia 'Lucifer'	78										
Er Echinops ritro 'Veichs Blue'	114										
G Geranium 'Rozanne'	59										
P Papavar orientale 'Central Park'	64										
Ss Sedum spectabile	118										
Sa Stipa arundinacea	191										
T Thalictrum aquilegifolium 'Thunder Cloud'	78										
MI Muscari latifolium	331										

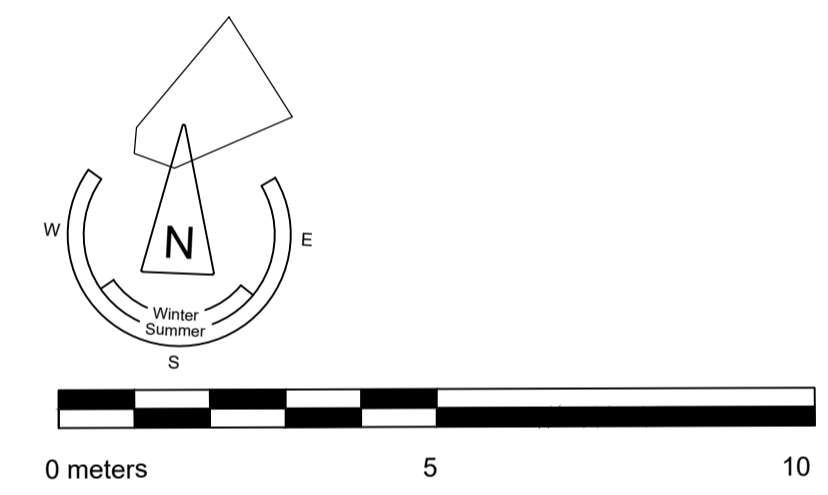

Astrantia major 'Roma' Allium christophii Crocosmia 'Lucifer' Echinops ritro 'Veichs Blue' Geranium 'Rozanne' Papavar orientale 'Central Park' Sedum spectabile 'Autumn Joy'

Hebe 'Strawberries and Cream' Stipa arundinacea Thalictrum aquilegifolium 'Thundercloud' Muscari latifolium

Note: No scaled measurements to be taken from this drawing, written dimensions only.  
 Scales are indicative only and can vary with different printing and photocopying methods.  
 This is not a construction document.  
 Further specification, measurements and levels can be provided at Tender or Construction phases as required by the client.  
 Reproduction and distribution without written permission is prohibited  
 © 2020 Dave Ryan Landscape Architect. All rights reserved

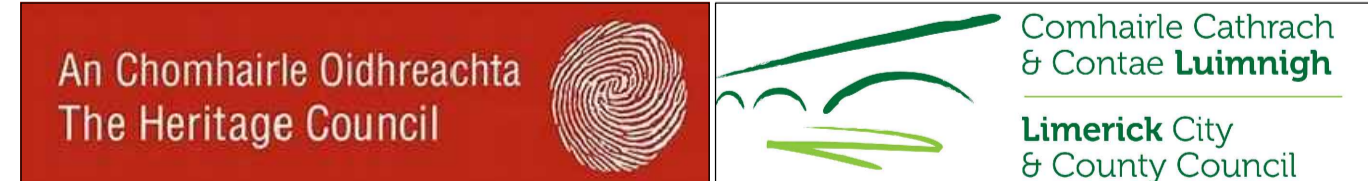

Client: Limerick City and County Council  
 Project: Landscape Design and Maintenance Plan for Corbally Roundabout  
 Drg Title: Planting Plan  
 Stage: Tender Stage

Drg. No.: T434-104  
 Scale: 1:50 @ A1  
 Date: 2021, February 2nd

12 Barrington Street Limerick  
 www.daveryan.ie

Tel.: 061 59 00 01  
 Mob.: 087 314 52 70  
 Email: info@daveryan.ie

**DAVE RYAN**  
 LANDSCAPE ARCHITECT

Drawn By: TP Checked by: DR