




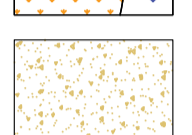


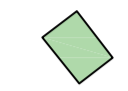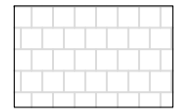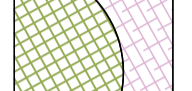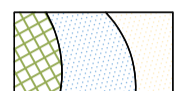

Rev. no.	Rev. description	Date	Sign	Chk'd

Legend

-  Existing cabinets to be painted, by others
-  Existing paving to be powerwashed, fixed where needed and joint silica sand reapplied
-  Stipa glgantea + Anemone combination
-  Calamagrostis x acutiflora 'Karl Foerster' +Perovskia + Echinacea combination
-  Swathes Rudbeckia + Nepeta 'Six Hills Giant'
-  Proposed 900mm wide bark mulch access routes, indicative locations.
-  Proposed location for sculpture, by others
-  Existing underground services (approximate locations). Contractor responsible for locating and screening for services before starting work on site


Plant List

Notes:
 Planting scheme have been selected to provide pollinator friendly environment with long period of flowering, no changes to planting material to be made without consulting LA
 All plants to be locally sourced, Irish grown as inspection of quality at source of supply will be undertaken
 Plants should be in compost with 9 month slow release fertiliser
 Plants to be well established in pots
 Plants need to be hardened off before supply
 Plants to be in good condition, free of pest and diseases
 This drawing to be read in conjunction with other drawings and specifications issued with this tender



Name	Quality	Quantity	apr	may	jun	jul	aug	sep	oct
R Rudbeckia Goldstrum	P9	1,730							
N Nepeta Six Hills Giant	P9	1,745							
Pe Perovskia 'Blue Spire'	P9	215							
V Verbena bonariensis	P9	85							
Allium sphaerocephalon	P9	60							
Ec Echinacea purpurea 'White Swan'	P9	360							
An Anemone hupehensis var. japonica 'Prinz Heinrich'	P9	135							
Ca Calamagrostis Karl Foerster	2L	60							
Sg Stipa gigantea	2L	5							

CANREE BUSINESS PARK

DOCK ROAD

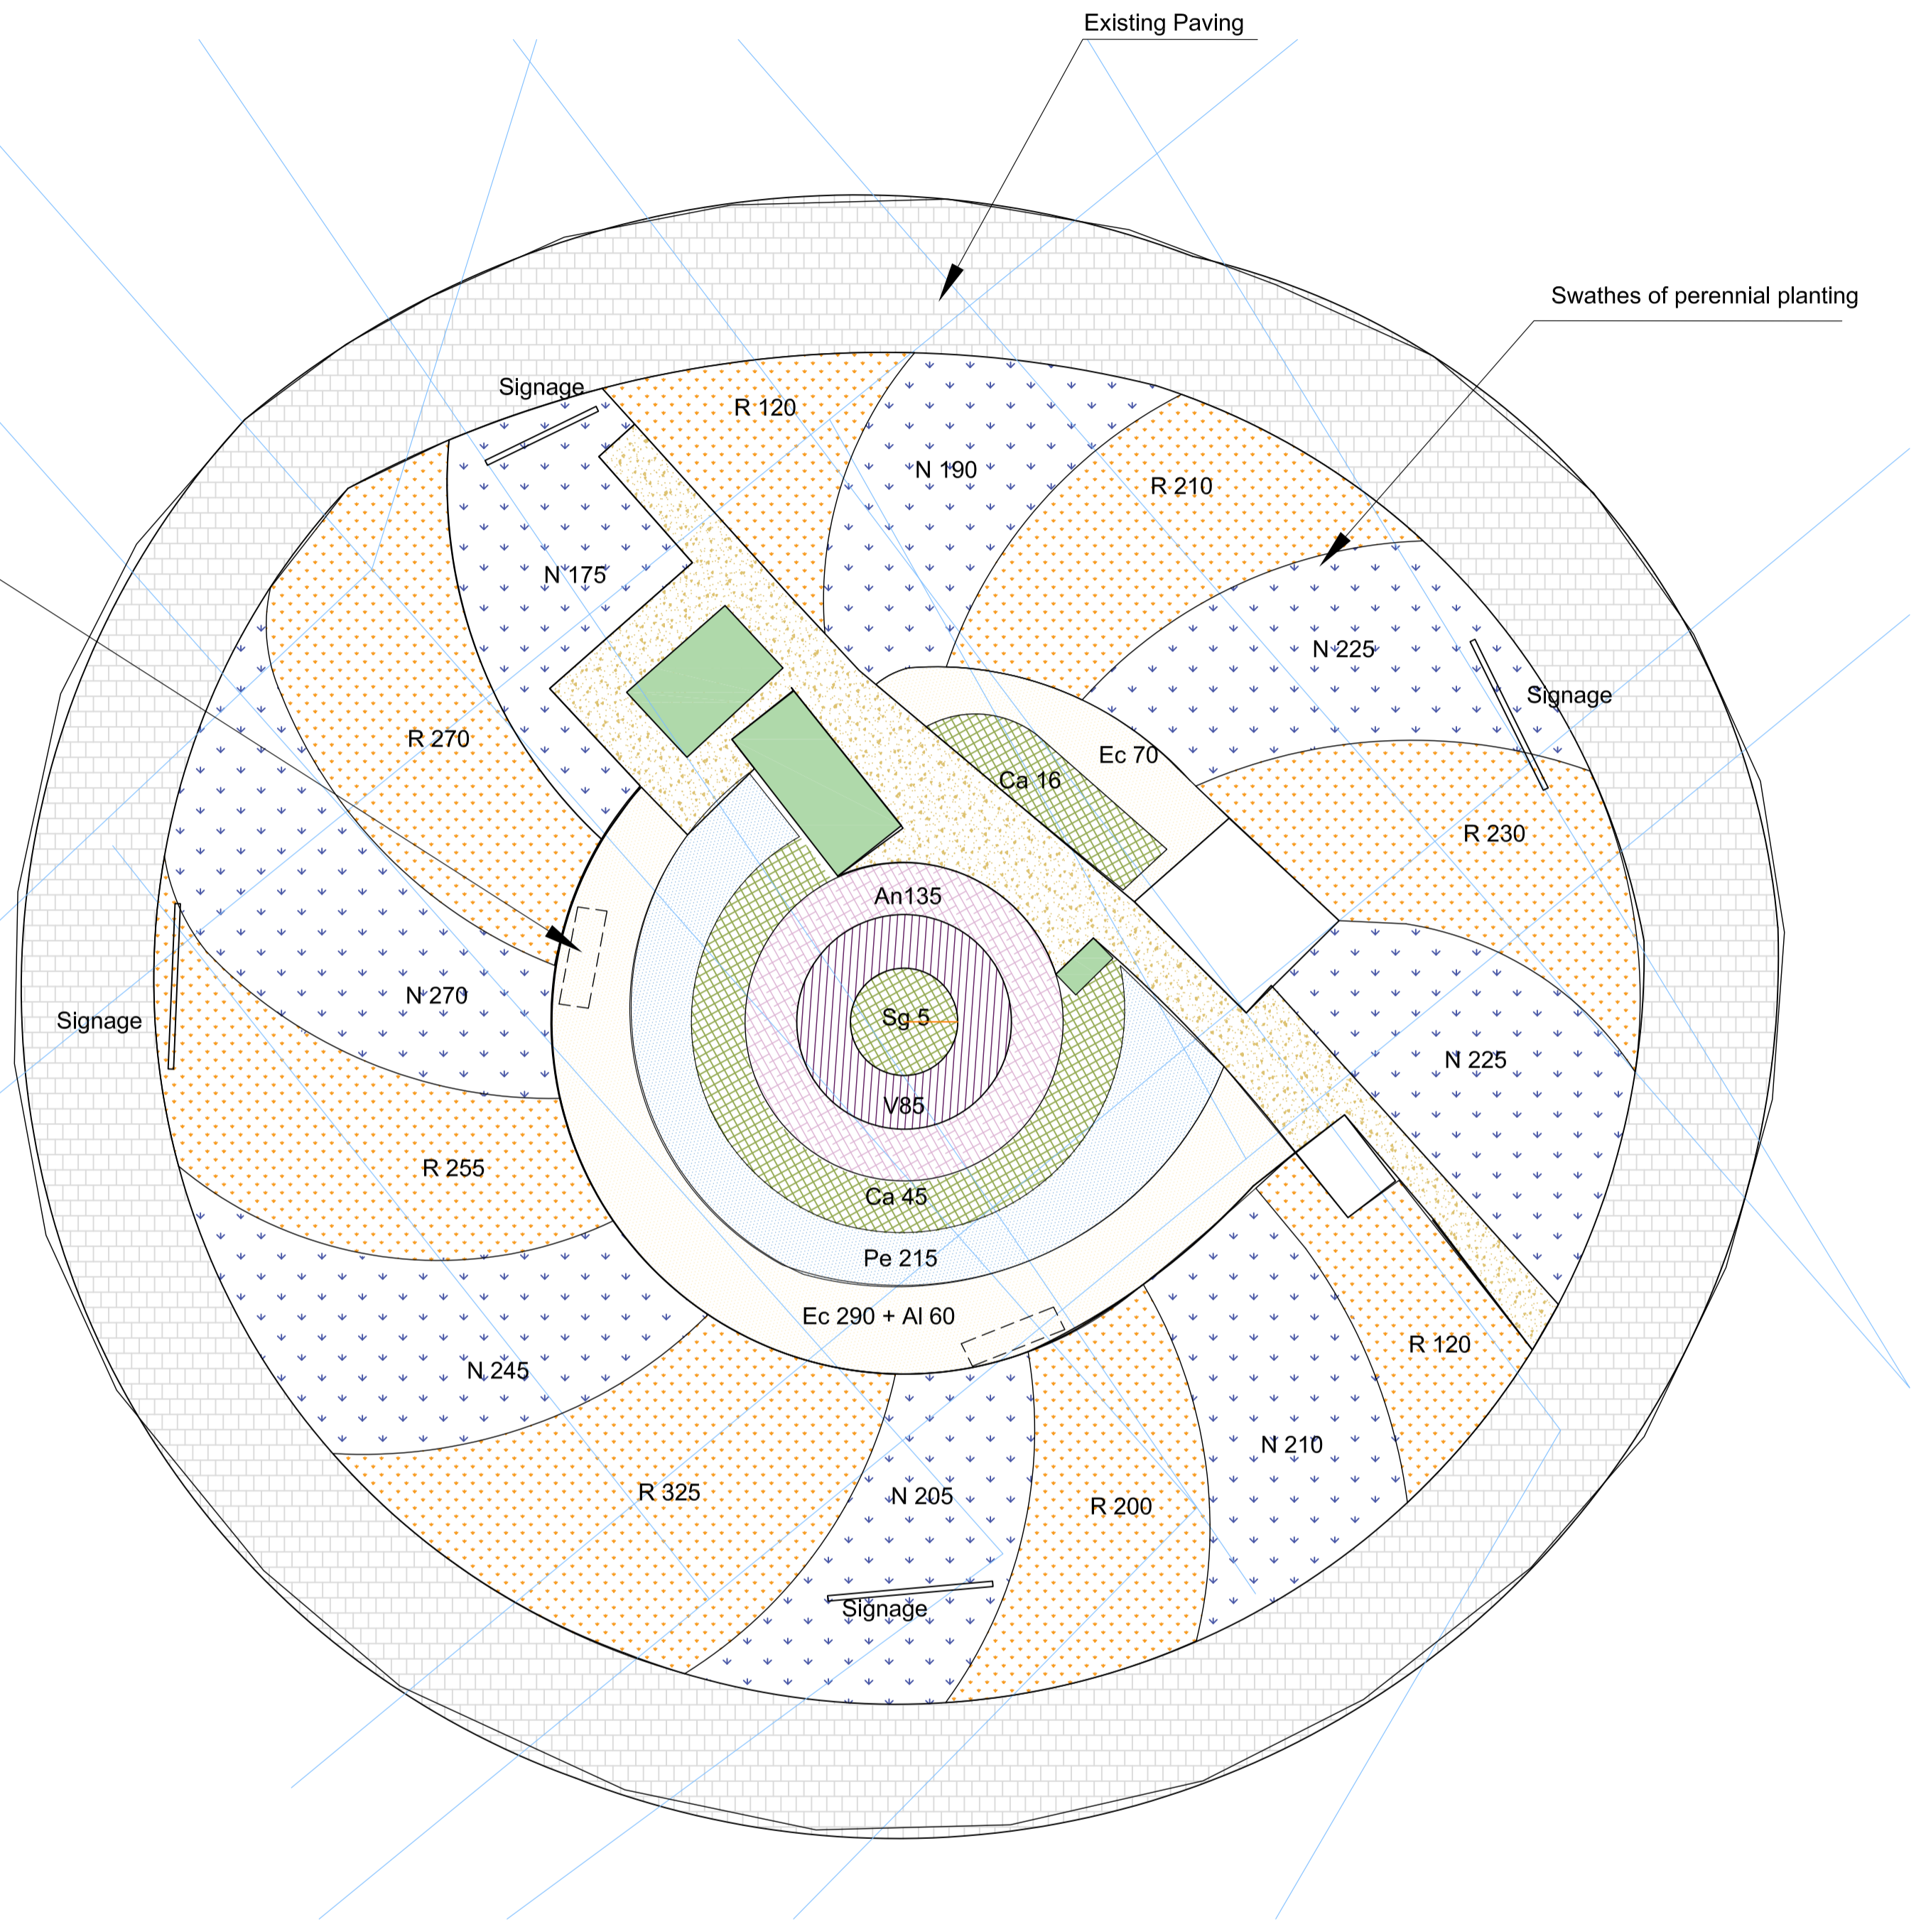

DOCK ROAD

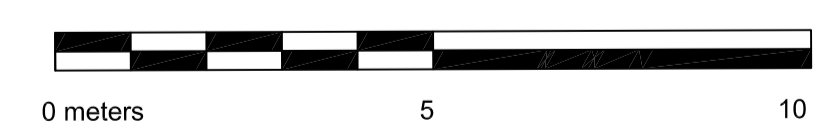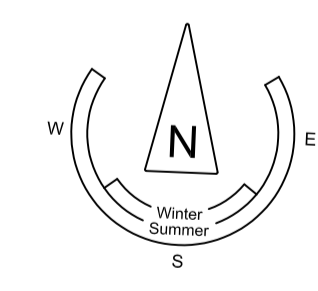

FILE: C:\USERS\MARIANNA\DAVE RYAN\DAVE RYAN - TENDER_DWG5_LOGO51398-17_GREENPARKING_PLOTTED: 11/02/2020 12:21 BY USER: MARIANNA



Note: No scaled measurements to be taken from this drawing, written dimensions only. Scales are indicative only and can vary with different printing and photocopying methods. This is not a construction document. Further specification, measurements and levels can be provided at Construction phases as required by the client.

An Chomhairle Oidhreacht
The Heritage Council




Comhairle Cathrach & Contae Luimnigh
Limerick City & County Council

Client: Limerick City and County Council
 Project: Landscape Designs and Maintenance Plans for Limerick City Roundabouts

Drp Title: 7- Greenpark Roundabout
 Stage: Tender Stage Planting plan

Drp. No.: T399-127
 Scale: 1:100 @ A1
 Date: 2020, June 24th

Drawn By: MW Checked by: DR



12 Barrington Street Limerick www.daveryan.ie
 Tel.: 061 59 00 01 Mob.: 087 314 5 70 Email: info@daveryan.ie