



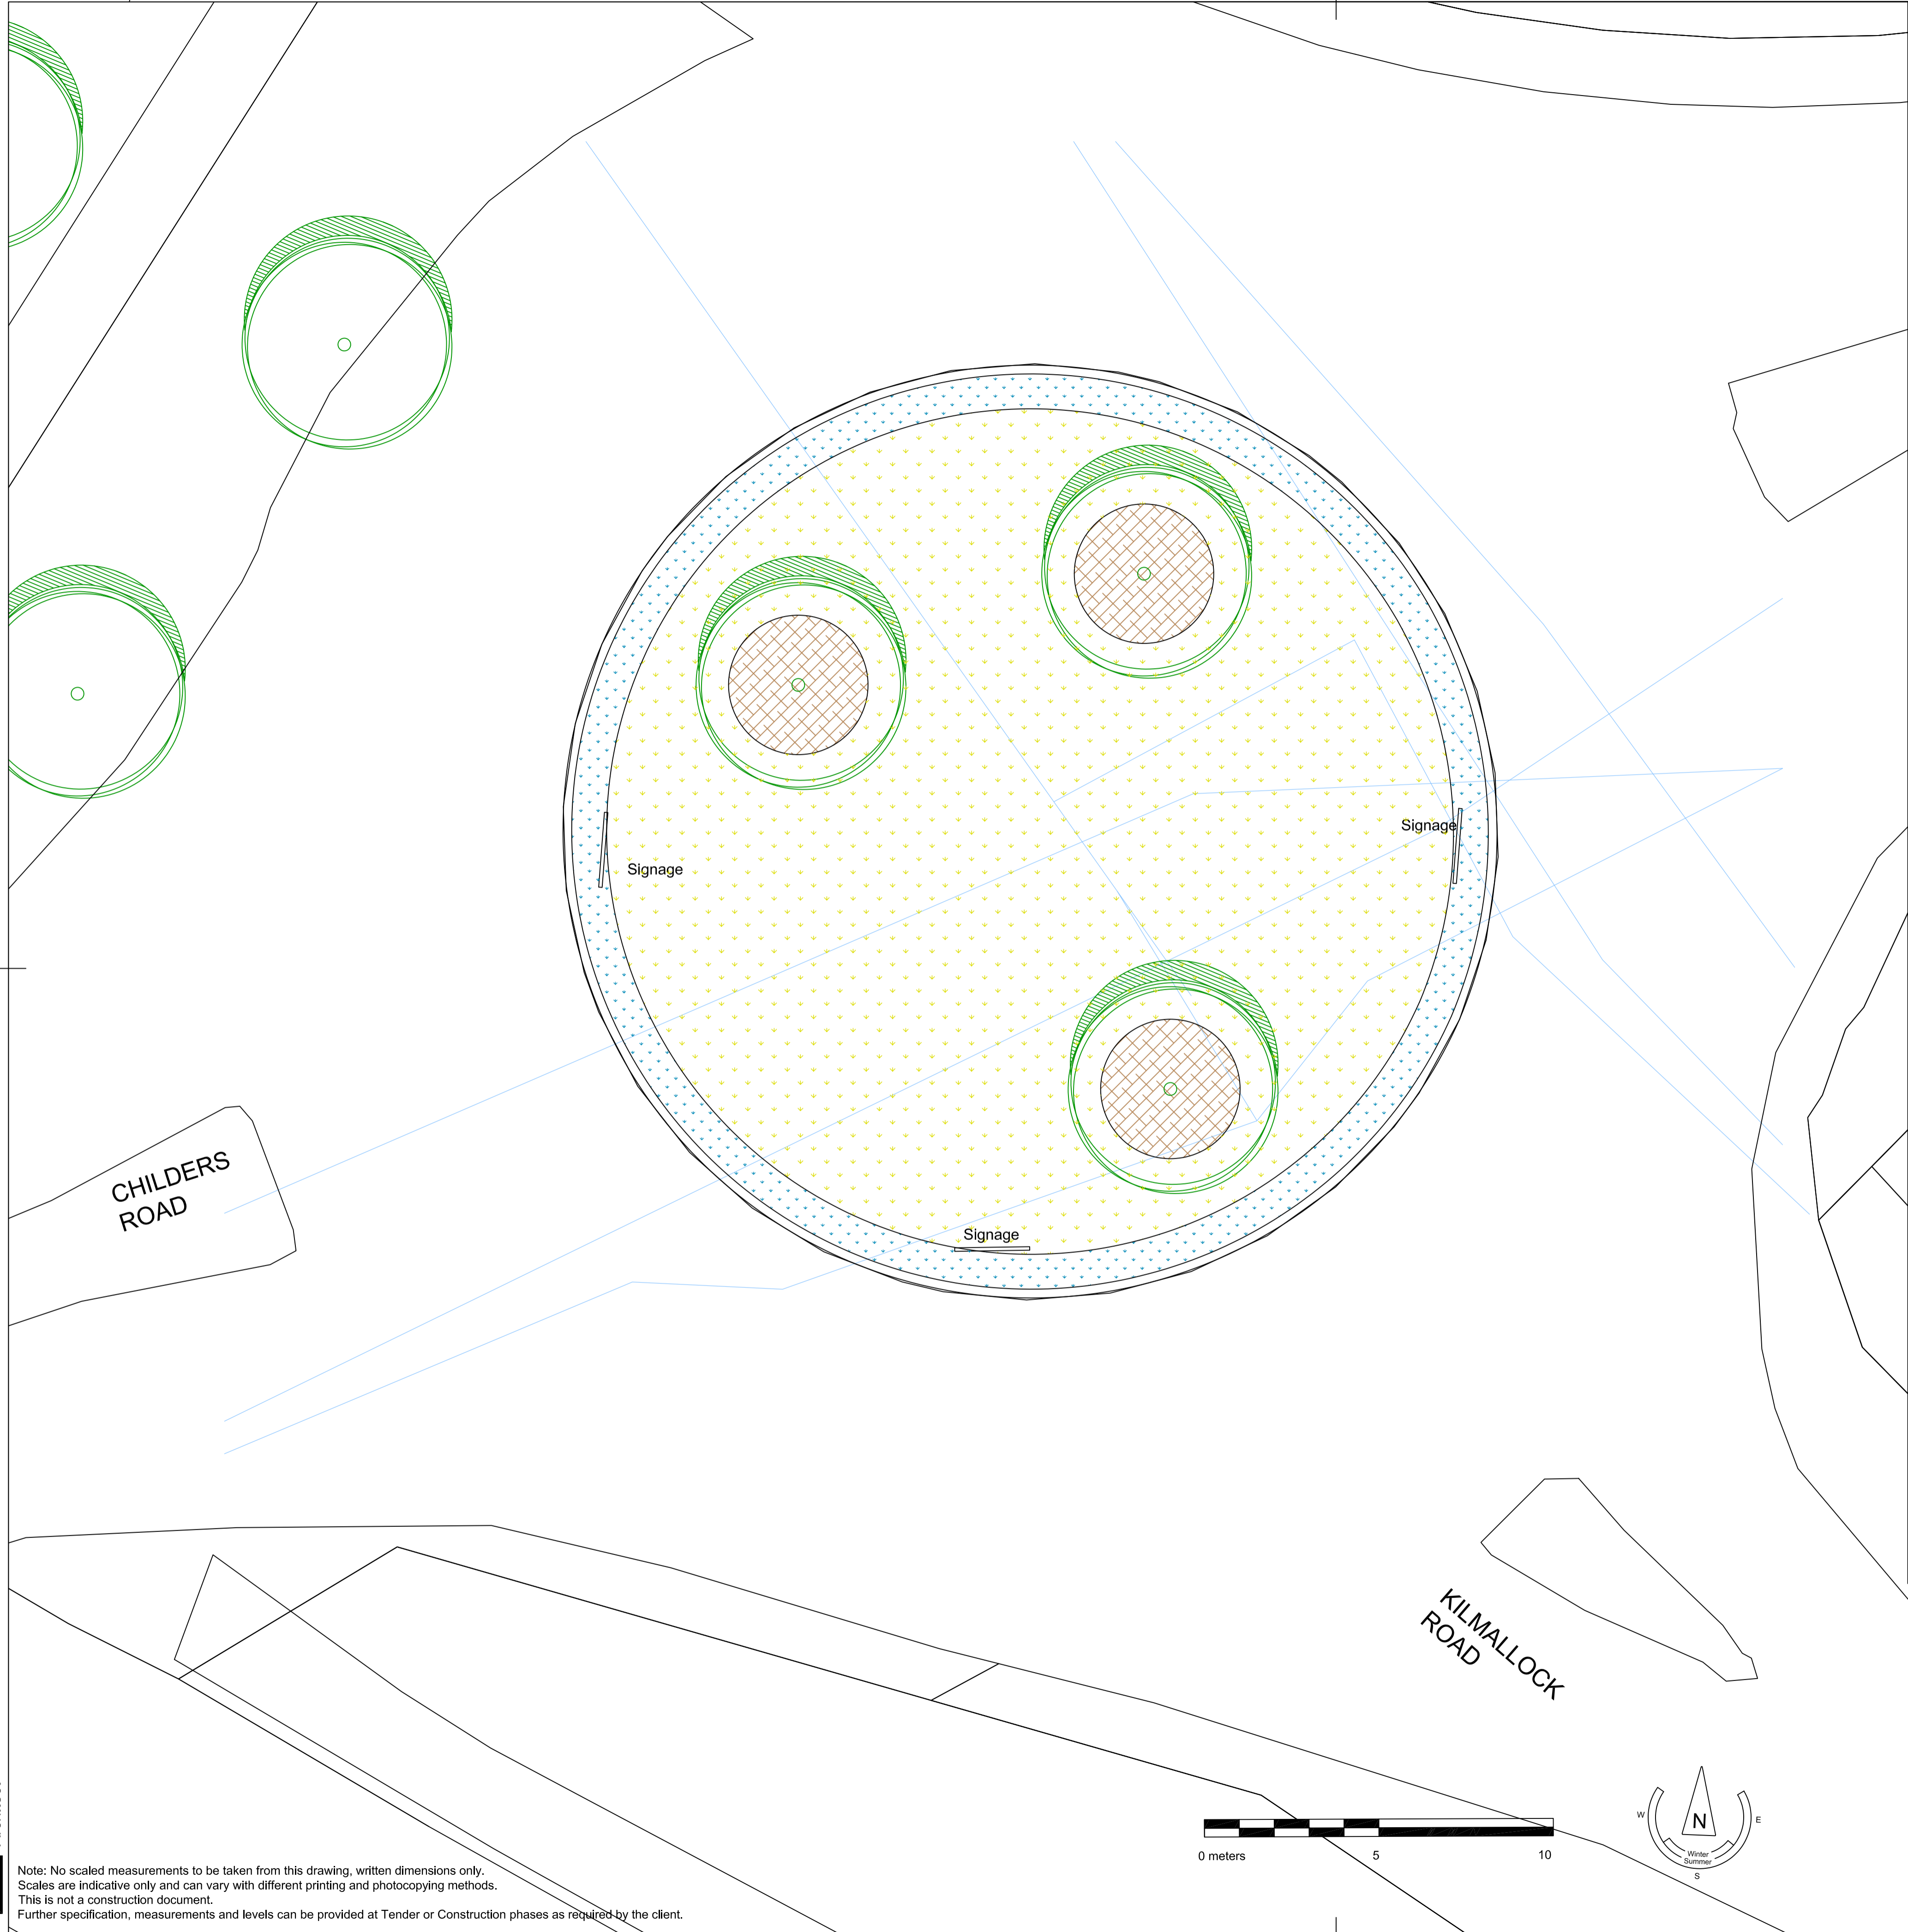


| Rev. no. | Rev. description | Date | Sign | Chk'd |
|----------|------------------|------|------|-------|
| . | . | . | . | . |
| . | . | . | . | . |

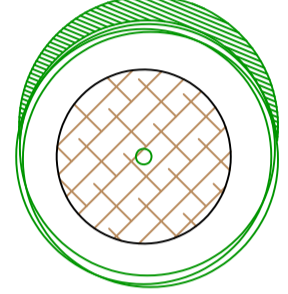

Legend

-  Existing trees to be retained, mulched at base with fine bark and soil enricher mix to 50mm depth, min 2m Ø
-  Proposed wildflower meadow to develop naturally, Additional plug planting into existing meadow (425m²), see plant list
-  Proposed muscari bulb planting into existing meadow
-  Existing underground services (approximate locations). Contractor responsible for locating and screening for services before starting work on site

Notes:
 This drawing to be read in conjunction with other drawings and specifications issued with this tender
 All Rumex obtusifolius to be removed from site

Plant List

Wildflower meadow - to develop naturally(see maintenance) with additional annual planting to include plug size plants with compost volume 4-5cm deep x 3-4cm square planted throughout roundabout

| | | | |
|-----------------------------|------|--------------------|-----|
| Cosmos bipinnatus sensation | plug | 1.5/m ² | 640 |
| Leucanthemum vulgare | plug | 1.5/m ² | 640 |

Grape Hyacinth bulb planting - Muscari latifolium planted at 50/m², 4,500 no. (90m²) see legend for location

FILE: CAUSERS\MARIANNA.DAVE RYAN\DAVE RYAN - TENDER_DWG5_1396-13_KILLMALLOCK.DWG PLOTTED: 11/10/2020 12:14 BY USER: MARIANNA

An Chomhairle Oidhreacht
The Heritage Council



Comhairle Cathrach
& Contae Luimnigh

Limerick City
& County Council

Client: Limerick City and County Council
 Project: Landscape Designs and Maintenance Plans for Limerick City Roundabouts

Drg Title: 3- Killmallock Roundabout
 Stage: Tender Stage Hardworks and Softworks

Drg. No.: T399-113
 Scale: 1:100@A1
 Date: 2020, June 24th


Drawn By: MW Checked by: DR



DAVE RYAN
LANDSCAPE ARCHITECT

12 Barrington Street
Limerick
www.daveryan.ie

Tel.: 061 59 00 01
Mob.: 087 314 5 70
Email: info@daveryan.ie

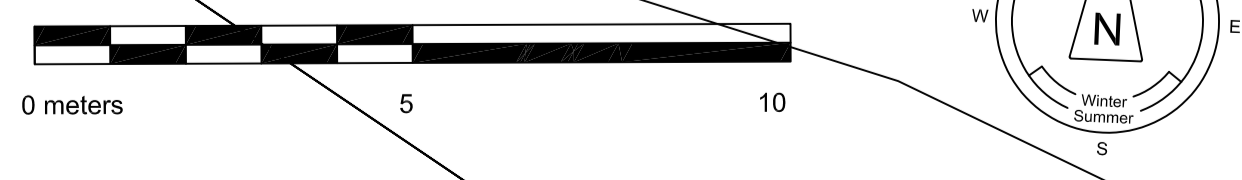

Note: No scaled measurements to be taken from this drawing, written dimensions only.
 Scales are indicative only and can vary with different printing and photocopying methods.
 This is not a construction document.
 Further specification, measurements and levels can be provided at Tender or Construction phases as required by the client.