

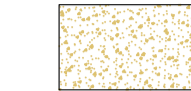
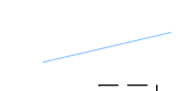
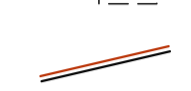


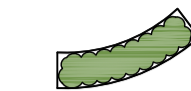

Rev. no.	Rev. description	Date	Sign	Chk'd

**Legend**

-  Preparation of 600mm wide trench of improved top soil (see hardworks plan)  
For low hedge, see plant list. Hedge to be maintained at 500mm height.
-  Proposed White Clover meadow, see plant list.
-  50mm graded and sterilised high grade bark mulch under hedge planting to a 1m width.
-  Existing underground services (approximate locations). Contractor responsible for locating and screening for services before starting work on site
-  Possible sculpture locations, eg. willow or wood pollinator themed pieces
-  Proposed treated timber kerb, see hardworks plan
-  Proposed bulb planting areas

**Plant List**

**Low hedges** - double row *Craeagus monogyna*, 0.3-0.5m b/r transplant stock planted at 0.25m spacings. 600no. plants (75m<sup>2</sup>)

**Clover meadow** - *Trifolium repens* (317m<sup>2</sup>), supplied by specialist supplier

**Bulb planting** - to be marked out by LA on site at construction stage  
 Yellow Dutch Crocus 90m<sup>2</sup>  
 Purple Dutch Crocus 75m<sup>2</sup>  
 Muscari latifolium 80m<sup>2</sup>

**Perennial planting scheme**




9cm container grown plants, planted at 9/m<sup>2</sup>

**Blue flowering perennial plants and ornamental grasses** (283m<sup>2</sup>)


**Yellow flowering perennial plants and ornamental grasses** (250m<sup>2</sup>)

Notes:  
 Planting scheme have been selected to provide pollinator friendly environment with long period of flowering, no changes to planting material to be made without consulting LA  
 All plants to be locally sourced, Irish grown as inspection of quality at source of supply will be undertaken  
 Plants should be in compost with 9 month slow release fertiliser  
 Plants to be well established in pots  
 Plants need to be hardened off before supply  
 Plants to be free of pest, disease and vine weevil  
 This drawing to be read in conjunction with other drawings and specifications issued with this tender

Name	Quantity	feb	mar	apr	may	jun	jul	aug	sep	oct	nov	dec
Large Flowering Dutch Crocus Golden Yellow	4,500											
Alium giganteum Mont Blanc	220											
A Achillea 'Moonshine'	370											
So Solidago Goldkind	225											
Ac Achemilla mollis	390											
R Rudbeckia 'Golstrum'	245											
H Helenium autumnale	260											
Ec Echinacea purpurea 'White Swan'	215											
Sa Stipa arundinacea	110											
Ca Calamagrostis 'Karl Foerster'	75											
Large Flowering Dutch Crocus Purple	4,000											
Muscari latifolium	4,000											
N Nepeta 'Walkers Low'	360											
L Lavandula angustifolia	495											
S Salvia East Friesland	260											
Pe Perovskia 'Blue Spire'	225											
V Verbena bonariensis	225											
E Echinacea purpurea 'Magnus'	200											
As Aster ageratoides 'Asran'	200											
Molinia caerulea subsp. arundinacea 'Karl Foerster'	102											
Mo Foerster'	102											
Sg Stipa gigantea	15											

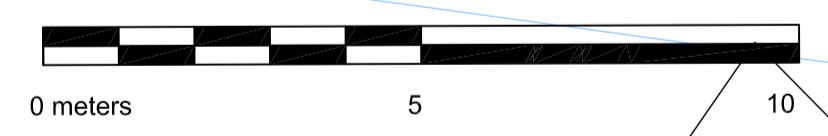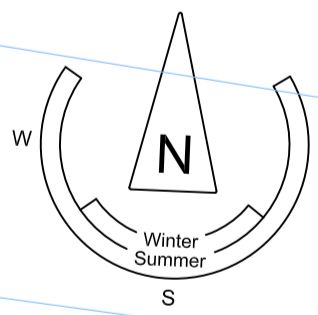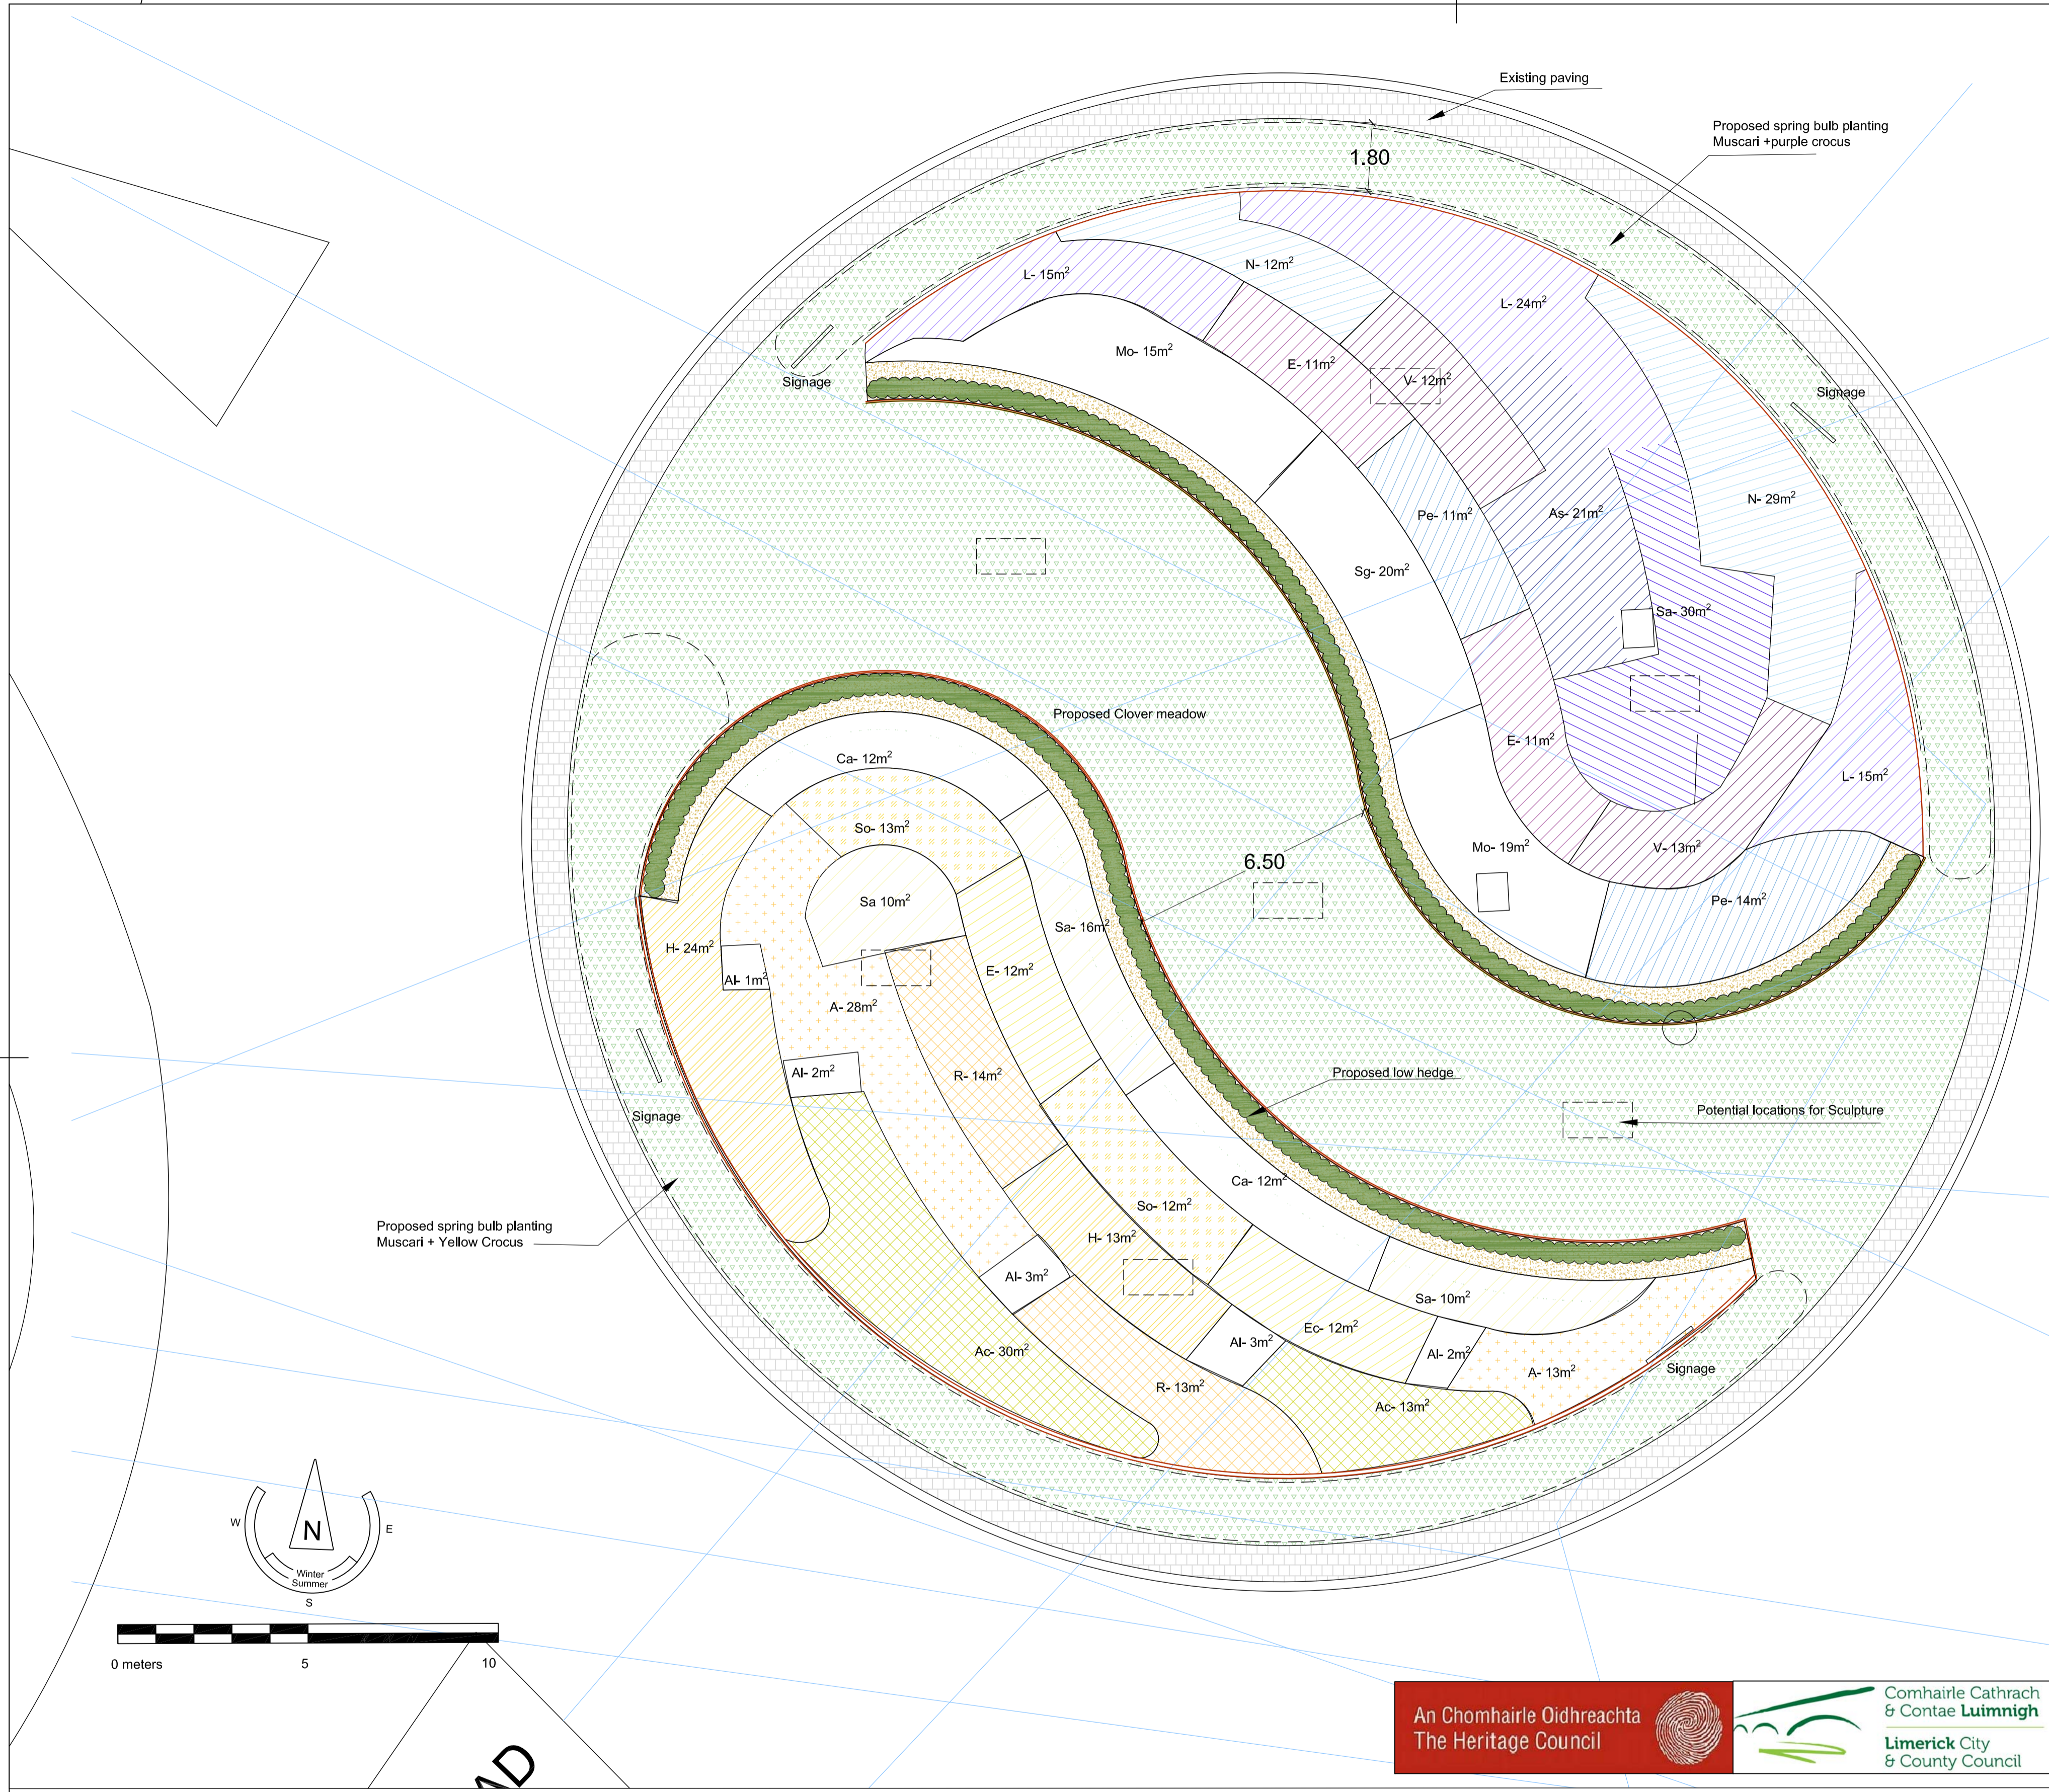

An Chomhairle Oidhreachta  
The Heritage Council

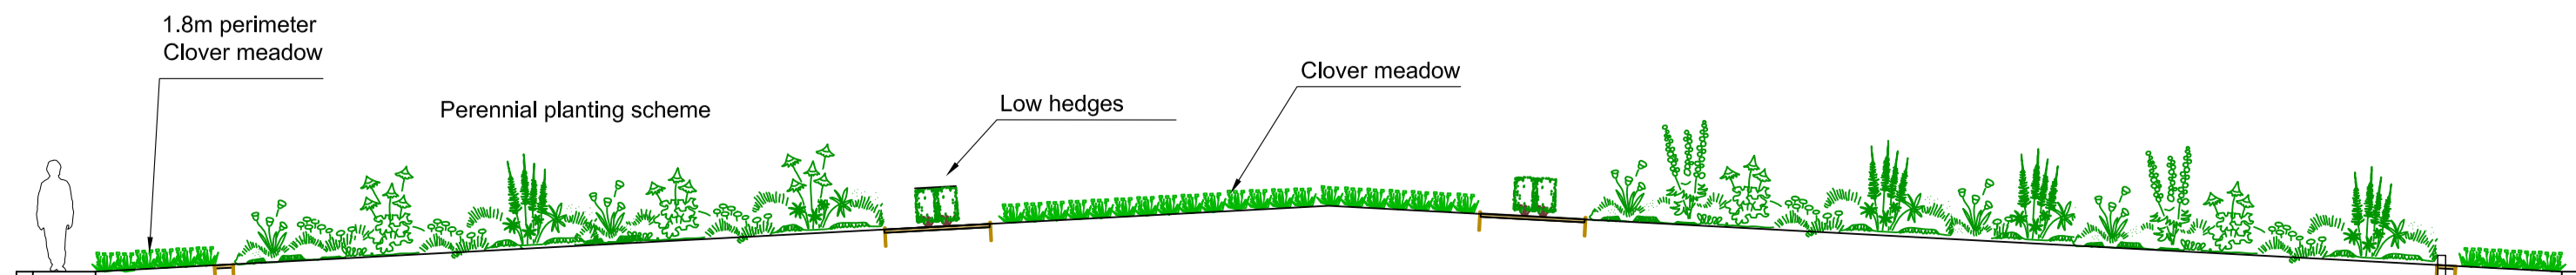

Note: No scaled measurements to be taken from this drawing, written dimensions only. Scales are indicative only and can vary with different printing and photocopying methods. This is not a construction document. Further specification, measurements and levels can be provided at Tender or Construction phases as required by the client.

Registered Landscape Architect

Client: **Limerick City and County Council**  
 Project: Landscape Designs and Maintenance Plans for Limerick City Roundabouts

Drg Title: 2 - Tipperary Roundabout Softworks  
 Stage: Tender Stage

Drg. No.: T399-122  
 Scale: 1:100@A1  
 Date: 2020, June 24th  
 Drawn By: MW Checked by: DR

**DAVE RYAN**  
LANDSCAPE ARCHITECT

12 Barrington Street Limerick  
 www.daveryan.ie

Tel.: 061 59 00 01  
 Mob.: 087 314 5 70  
 Email: info@daveryan.ie